


TRACT NO. 28728-2

STREET GARDEN HILLS WY. X-STREET BC EC N.W. OF CRESTHAVEN DR.
OFFICE USE ONLY

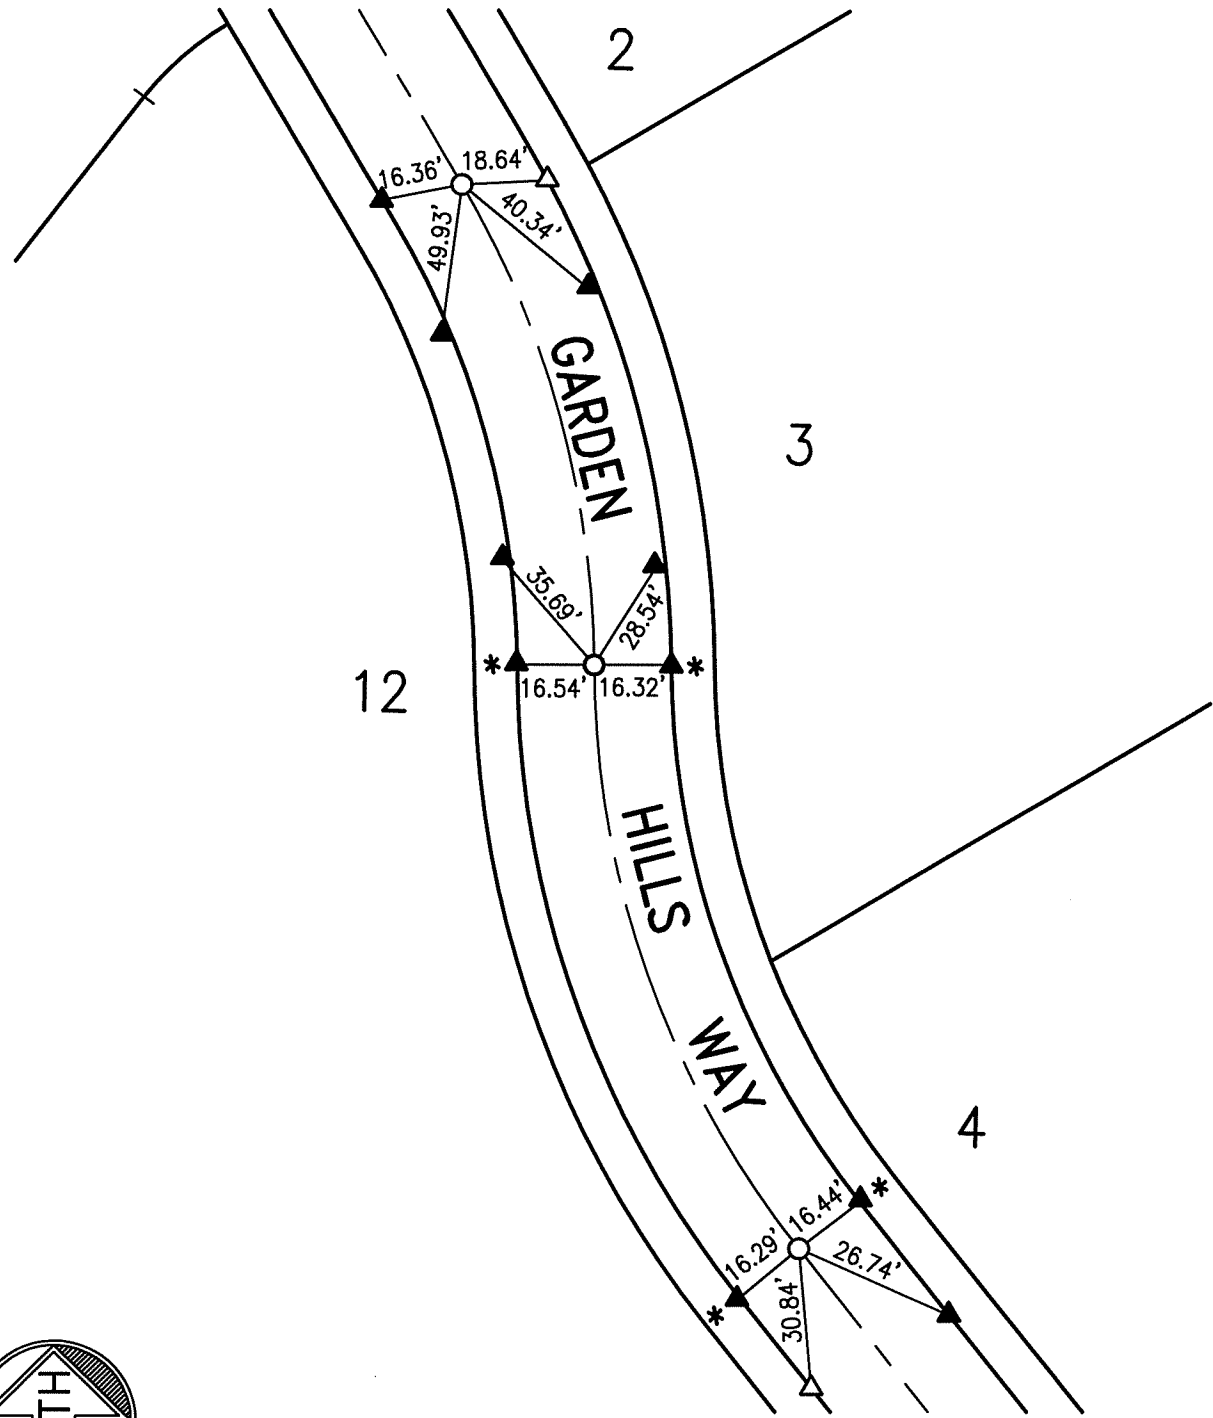

- ▲ = SET "RAMSET" NAIL
- △ = SET NAIL & TAG RCE 21740 ON T.C. & LOT LINE PROJECTED
- = INDICATES SET SPIKE W/ ALUMINUM TAG MARKED "RCE 21740"
- * = INDICATES TRANSIT TIE



SCALE: 1"=40'	OFFICIAL TIE PLAT CITY OF RIVERSIDE	SHEET
DATE: 6/2003		5
DR. BY: MAC	PREPARED BY:  GABEL, COOK & ASSOCIATES INC.	OF 8 SHEETS
W.O.: 998-2	CIVIL ENGINEERS LAND SURVEYORS LAND PLANNERS	
F.B.:	125 West La Cadena Drive, Suite A, Riverside, CA 92501 Telephone (951) 788-8092 Facsimile (951) 788-5184	
		FILE NO.: 998-2