

13465.TIF


STREET: HOLE AVENUE

OFFICIAL USE ONLY  
X-STREET: DOANE/MINIER

**HISTORICAL DATA**

CRFB 850/47  
CRFB 650/5  
RS 35/18  
2337.TIF  
2338.TIF

**SWING TIES**

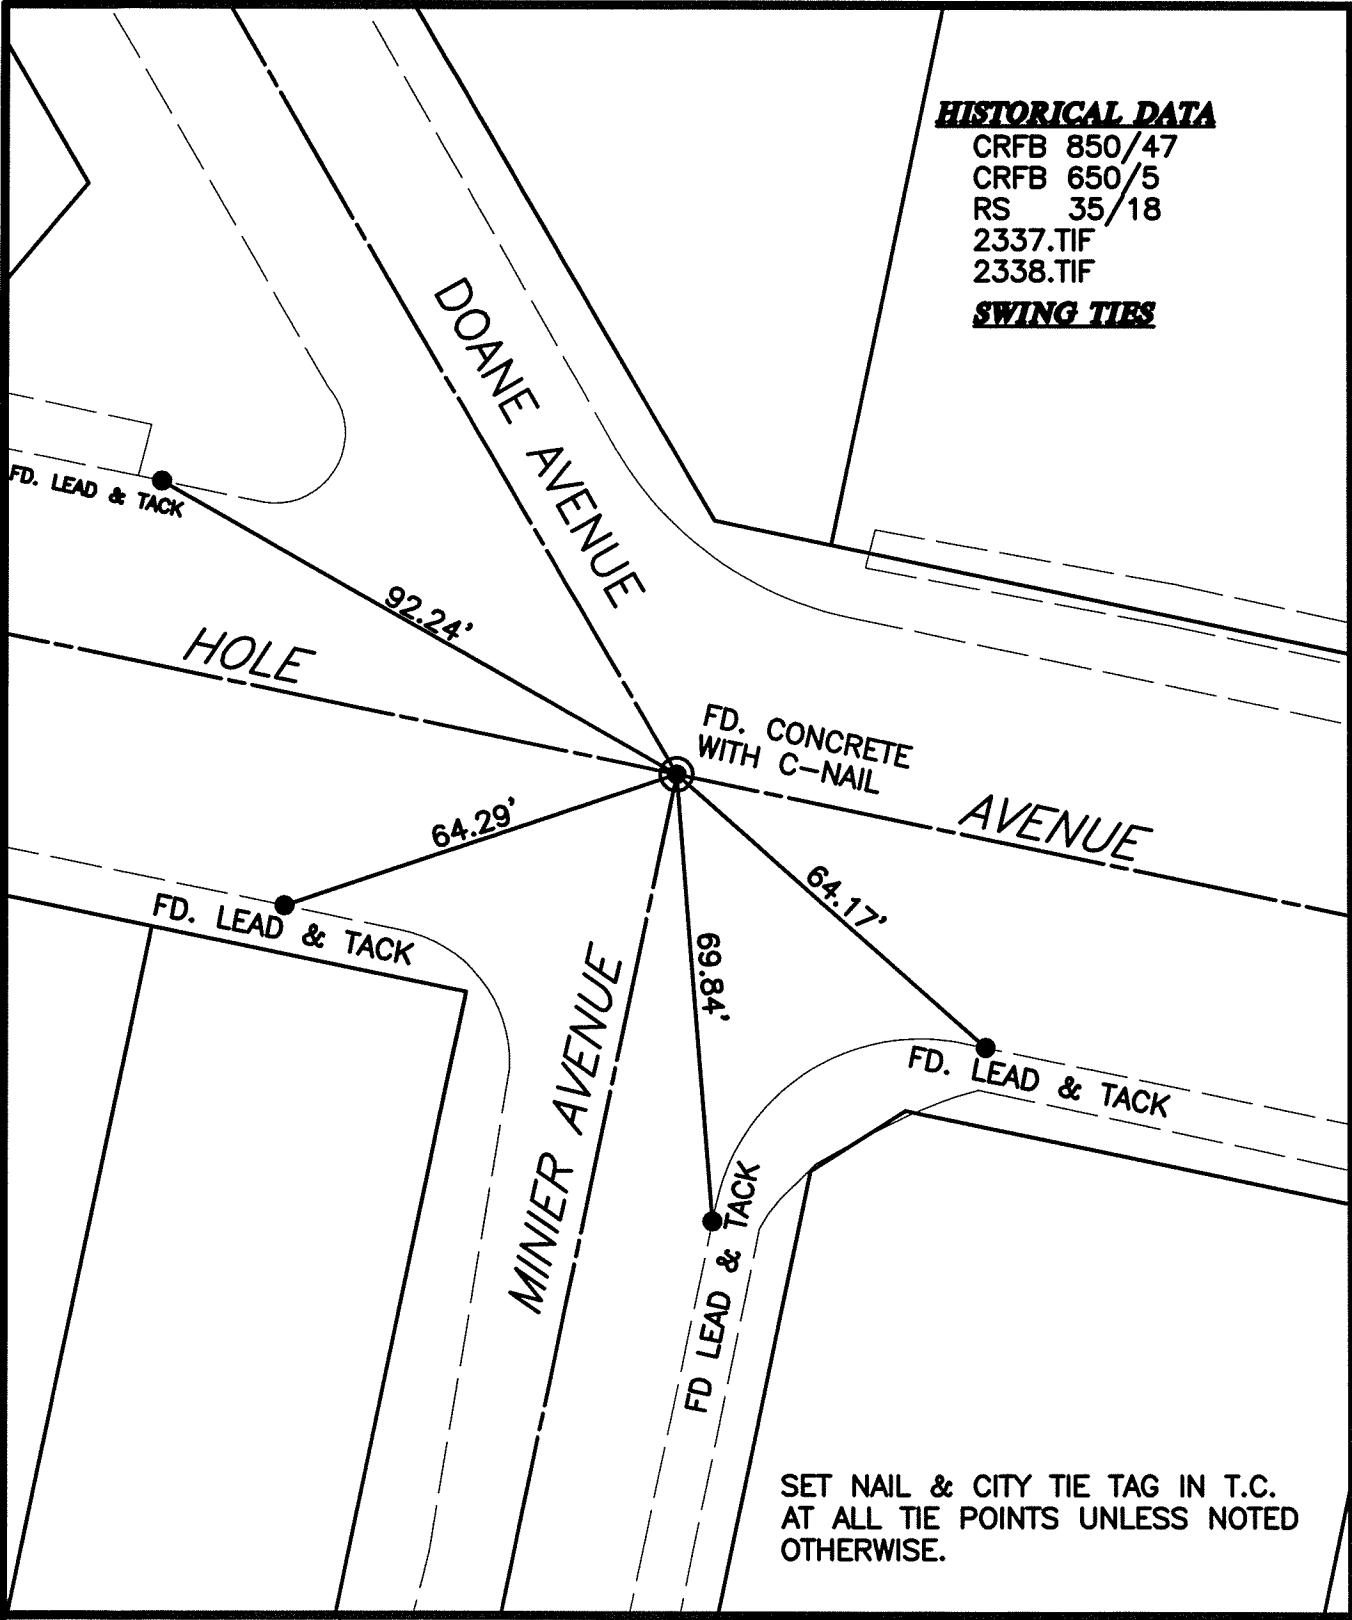

SET NAIL & CITY TIE TAG IN T.C.  
AT ALL TIE POINTS UNLESS NOTED  
OTHERWISE.

SCALE: 1"=30'

DATE: 03/15/2010

DRAWN BY: B DURENTE

F.B.: NOTED TOP RIGHT

SEC: T.3 S.,R.6 W

**OFFICIAL TIE PLAT**  
CITY OF RIVERSIDE

THESE TIES ARE FOR THE PURPOSE OF PERPETUATING THE FOUND  
MONUMENTATION. NO CLAIM IS MADE AS THE RELATIONSHIP OF THE  
POINTS OR LINES SHOWN HEREON TO TRUE BOUNDARY LOCATIONS



SHEET 1 OF 1