


1350. T.I.F

SURVEY OF _____
FOR TR 1973-2-2 W.O.No. 57,913 DATE 2-12-88
SURVEY PARTY IRVING PASLER REF. _____ A.M. _____

SURVEY NOTES

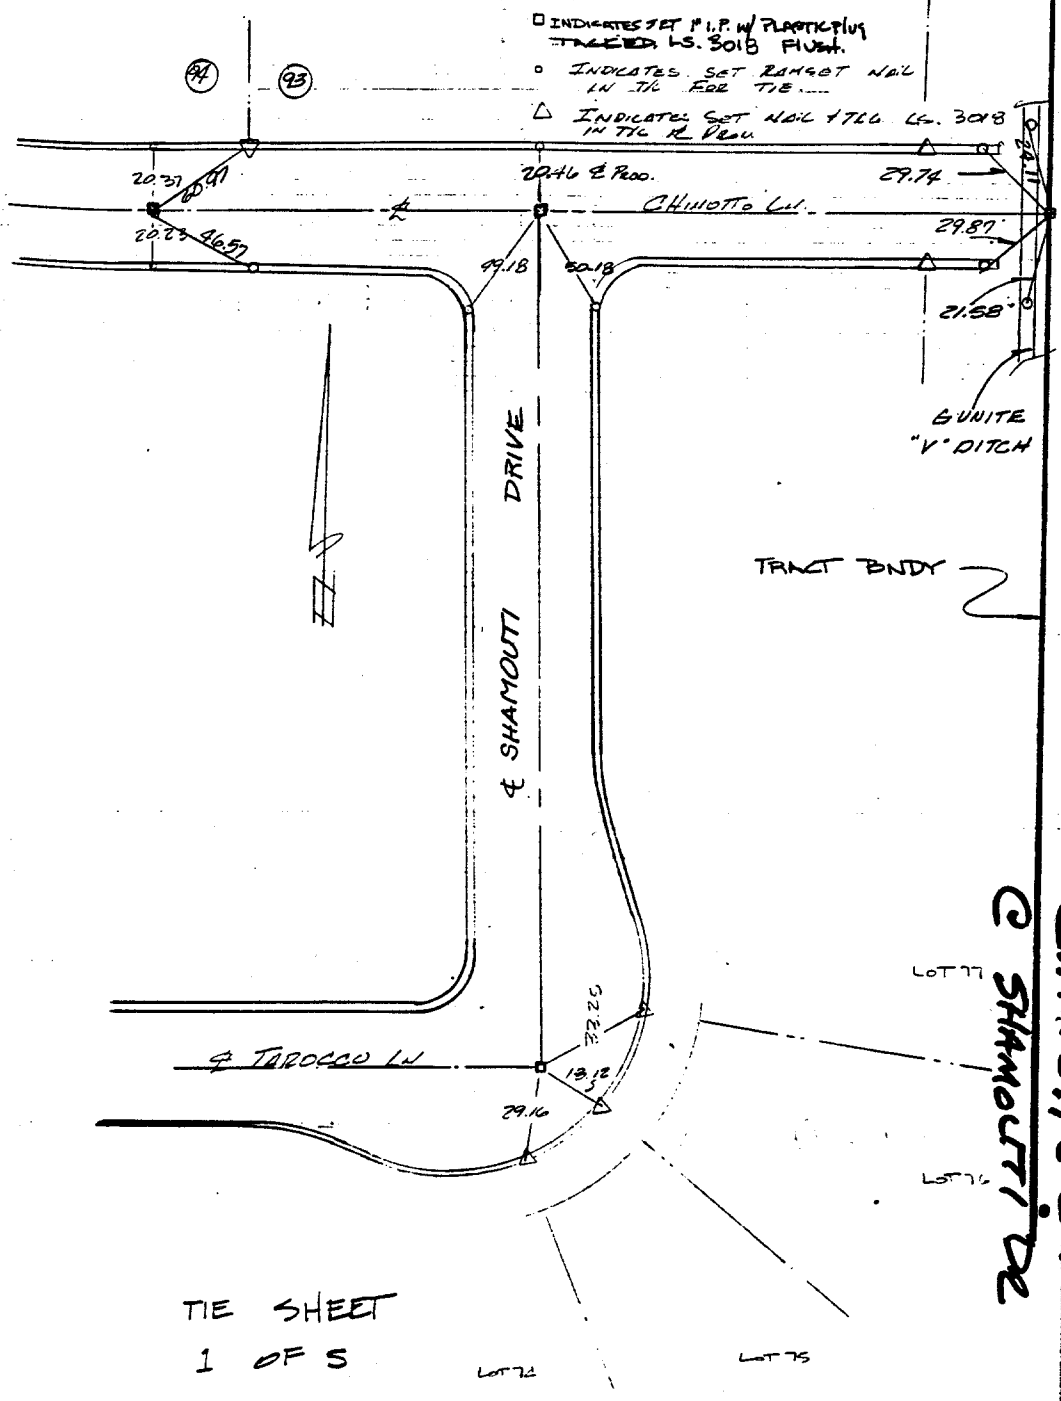

TIE SHEET
1 OF 5

- × FD. Ramset Nail on T/C
- FD. LD. & TK. on T/C
- FD. "C" Nail on T/C
- Set LD. & TK. on T/C

Street: CHINOTTO LN

X-Street: SHAMOUTI DR
OFFICIAL USE ONLY

Scale: _____
 Date: _____
 Drawn by: _____
 W.O.: _____
 F.B.: _____

OFFICIAL TIE PLAT

CITY OF RIVERSIDE

These ties are for the purpose of perpetuating the found monumentation. No claim is made as to the relationship of the points or lines shown hereon to true boundary locations.

Sheet 1 of 1
File No.: _____