


13565.TIF

Street: CHICAGO AVE

X-Street: SLY OF MARTIN LUTHER KING BLVD

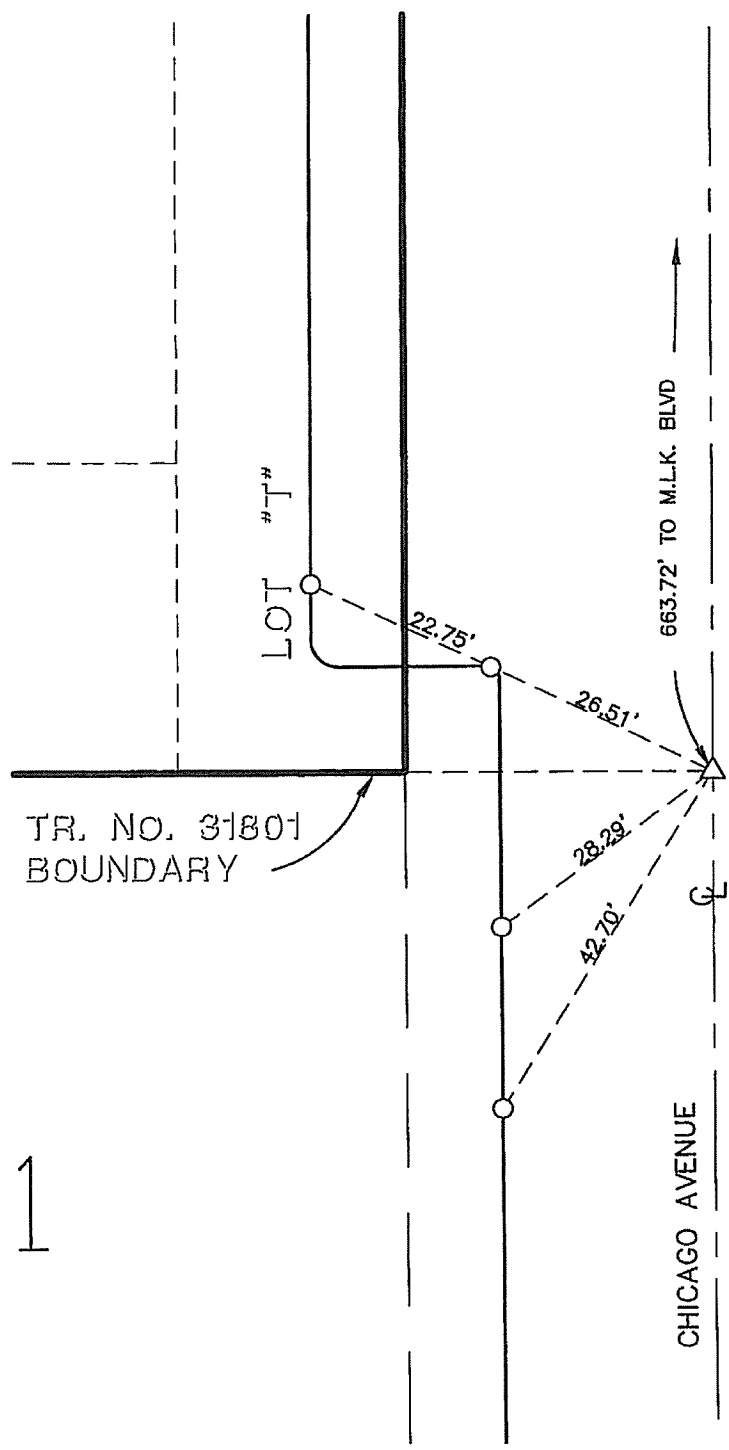

○ SET LEAD AND TACK IN TOP OF CURB
 △ SET SPIKE AND WASHER STAMPED "LS 5347", FLUSH

TRACT NO. 31801

| |
|------------------|
| SCALE: 1"=20' |
| DATE: 09/25/08 |
| DRAWN BY: FUSCOE |
| F.B.: |
| TR-Sec: |

OFFICIAL TIE PLAT
CITY OF RIVERSIDE

FUSCOE
ENGINEERING

16795 Von Karman, Suite 100, Irvine, CA 92606
tel 949.474-1960 fax 949.474-5315 www.fuscoe.com

| |
|----------------|
| |
| |
| SHEET 29 OF 29 |