


13574.TIF

STREET: VIA MONTECITO

OFFICIAL USE ONLY

X-STREET: EC 5.W.OE OVERLOOK PRKWAY

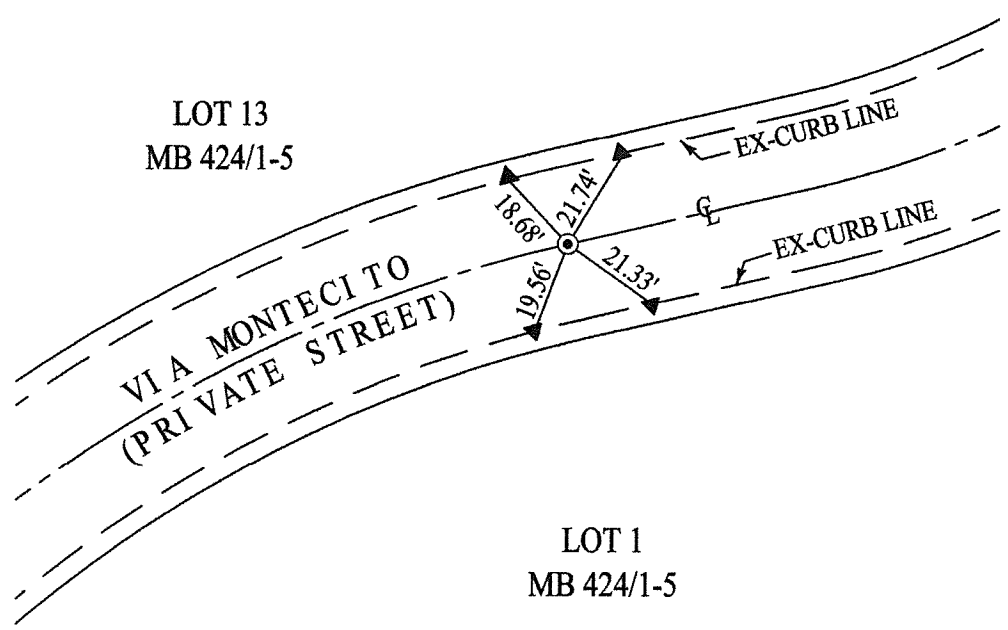

LEGEND:

- ⊙ SET 1" I.P. WITH TAG STAMPED "L.S. 6359" FLUSH WITH FS
- ▲ SET NAIL & TAG ON ROLLING CURB STAMPED "L.S. 6359"



Dennis W. Janda
 DENNIS W. JANDA DATE 9/5/10



DJI
 DENNIS JANDA, INC.

SCALE: <u>1"=40'</u> DATE: <u>5/27/08</u>	OFFICIAL TIE PLAT CITY OF RIVERSIDE	
DRAWN BY: <u>MQ</u>	THESE TIES ARE FOR THE PURPOSE OF PERPETUATING THE FOUND MONUMENTATION. NO CLAIM IS MADE AS TO THE RELATIONSHIP OF THE POINTS OR LINES SHOWN HEREON TO TRUE BOUNDARY LOCATIONS	SHEET 4 OF 9 FILE NO: SM-07-045