


TRACT #151-4148 DATE NOV-23-71 J.O. 70-242
 NO. AND MEMBER: Bailey Diaz Evans F.B. 1018 PAGE 101
 NOTES CALLED BY: CALC'S CHECKED BY: MAP NO.: WEATHER:

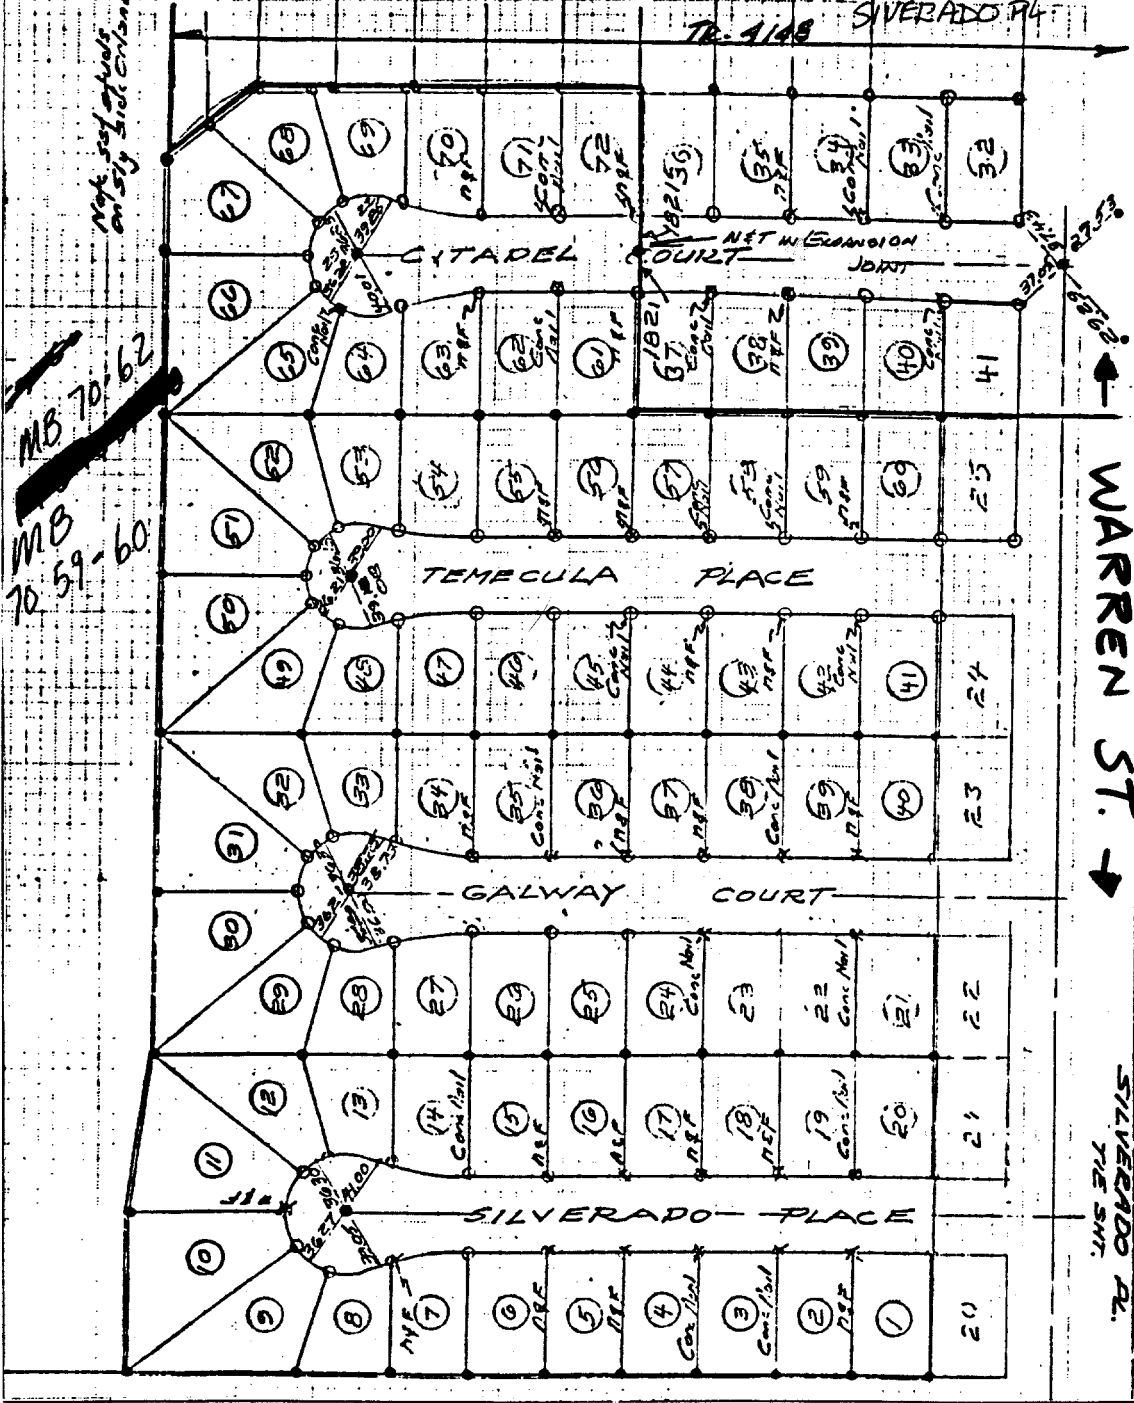

X FD. Ramset Nail on T/C ● FD. LD. & TK. on T/C
 ■ FD. "C" Nail on T/C ○ Set LD. & TK. on T/C

Scale:
 Date:
 Drawn by:
 J.O.:
 B.:

OFFICIAL TIE PLAT
CITY OF RIVERSIDE
 These ties are for the purpose of perpetuating the found
 monumentation. No claim is made as to the relationship of
 the points or lines shown hereon to true boundary locations.

Sheet 1 of 1
 File No.:

Street: **CITADEL CT.**
 X-Street: **WARREN ST**
 OFFICIAL USE ONLY

1358.716