

13633 TIF

Street:


DRIFTWOOD DRIVE

X-Street:
OFFICIAL USE ONLY

TREBOR ROAD

SWING TIES

● FD P.K.+CITY ENGR.
TAG SET OVER A
3/4" I.P. IN 8/22/00

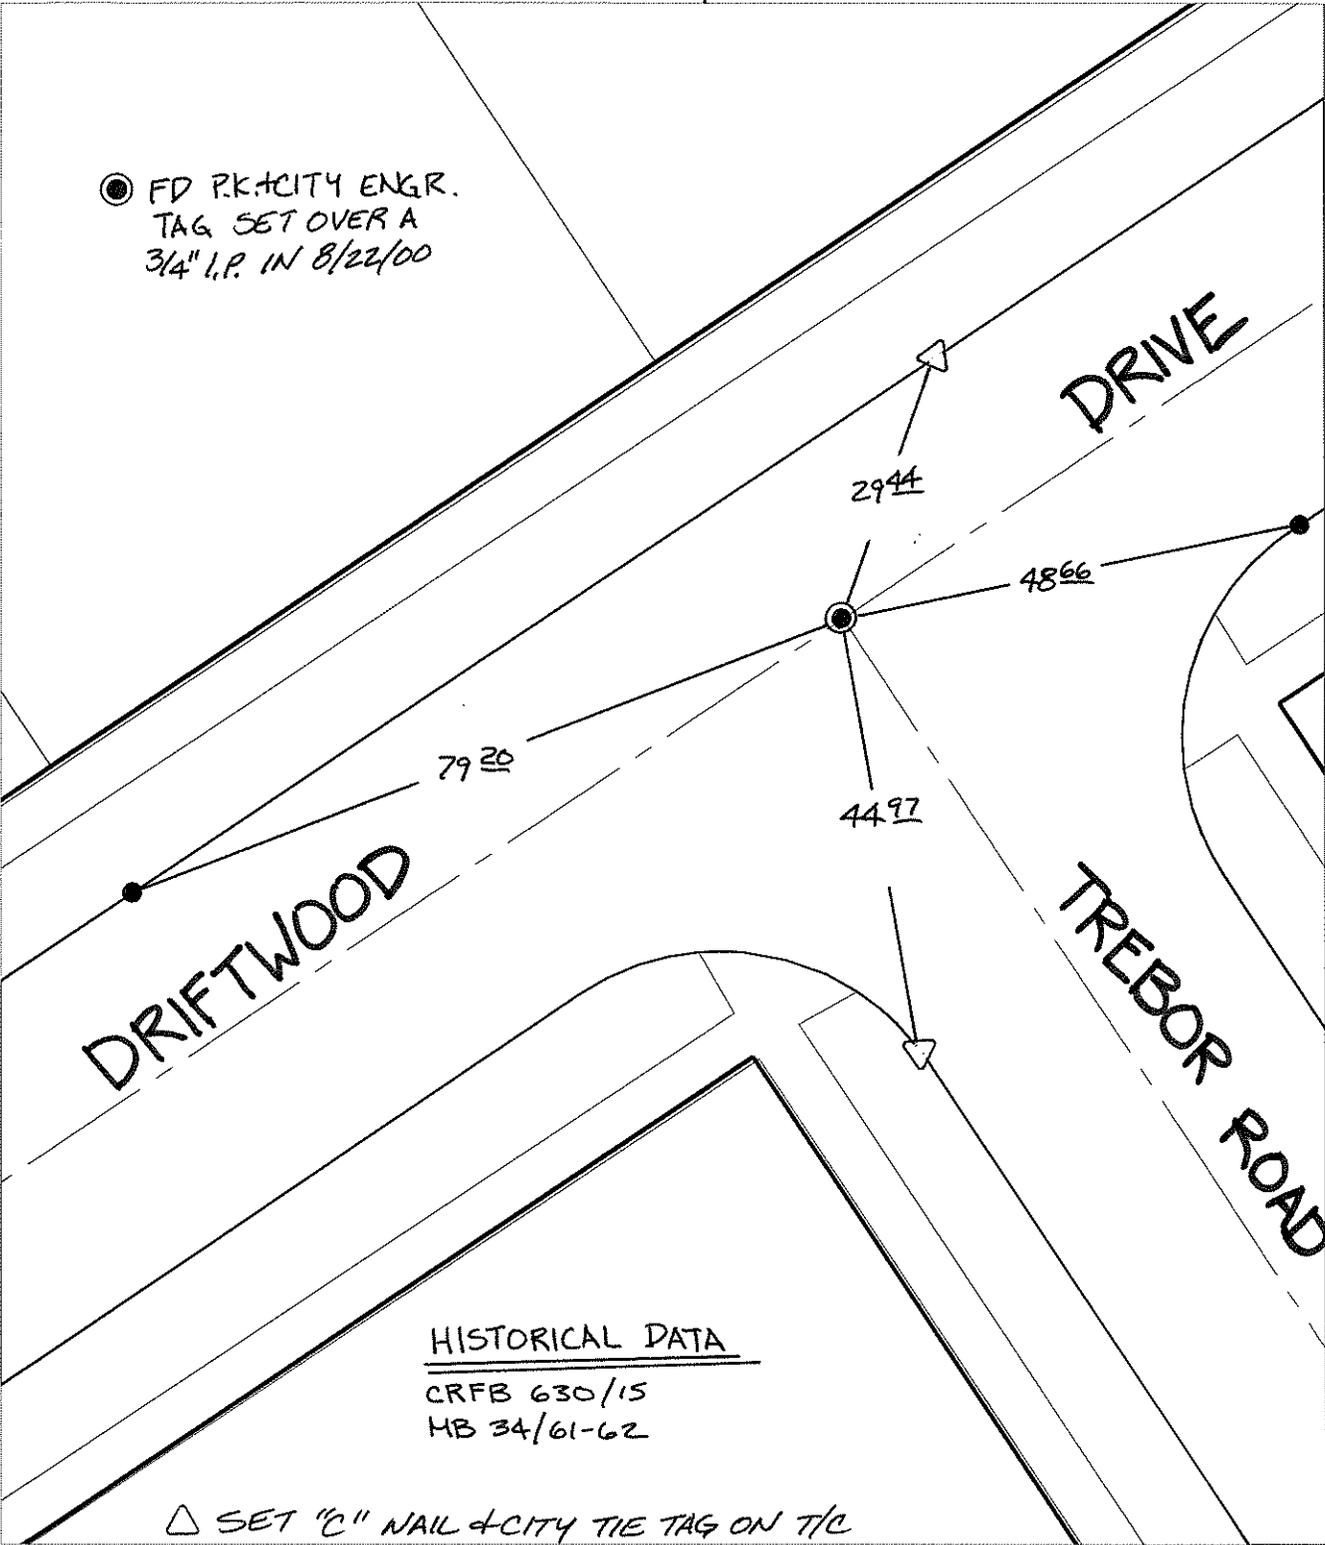

HISTORICAL DATA
CRFB 630/15
MB 34/61-62

△ SET "C" NAIL + CITY TIE TAG ON T/C

- × FD. Ramset Nail on T/C ● FD. LD. & TK. on T/C P.K. and City Engineer tag to be set @ surface after street construction is complete. (If possible)
- FD. "C" Nail on T/C ○ Set LD. & TK. on T/C

Scale: 1" = 20'
 Date: 06/21/08
 Drawn by: pw
 F.B.:
 TR-Sec: T3SR5W-6

OFFICIAL TIE PLAT
CITY OF RIVERSIDE

These ties are for the purpose of perpetuating the found monumentation. No claim is made as to the relationship of the points or lines shown hereon to true boundary locations.



Sheet 1 of 1
 Cadme MB: 50-6