


SURVEY OF CONCRETE CURB TIES SHEET 2 OF 2 SHEETS
 FOR STERLING TR 1995B-2 W.O.No. 10244 DATE APRIL 12 1988
 SURVEY PARTY ELLS PICARD REF. _____ A.M. _____

Street: CITRUS GROVE RD
 X-Street: MANDARIN LN.

OFFICIAL USE ONLY

SURVEY NOTES

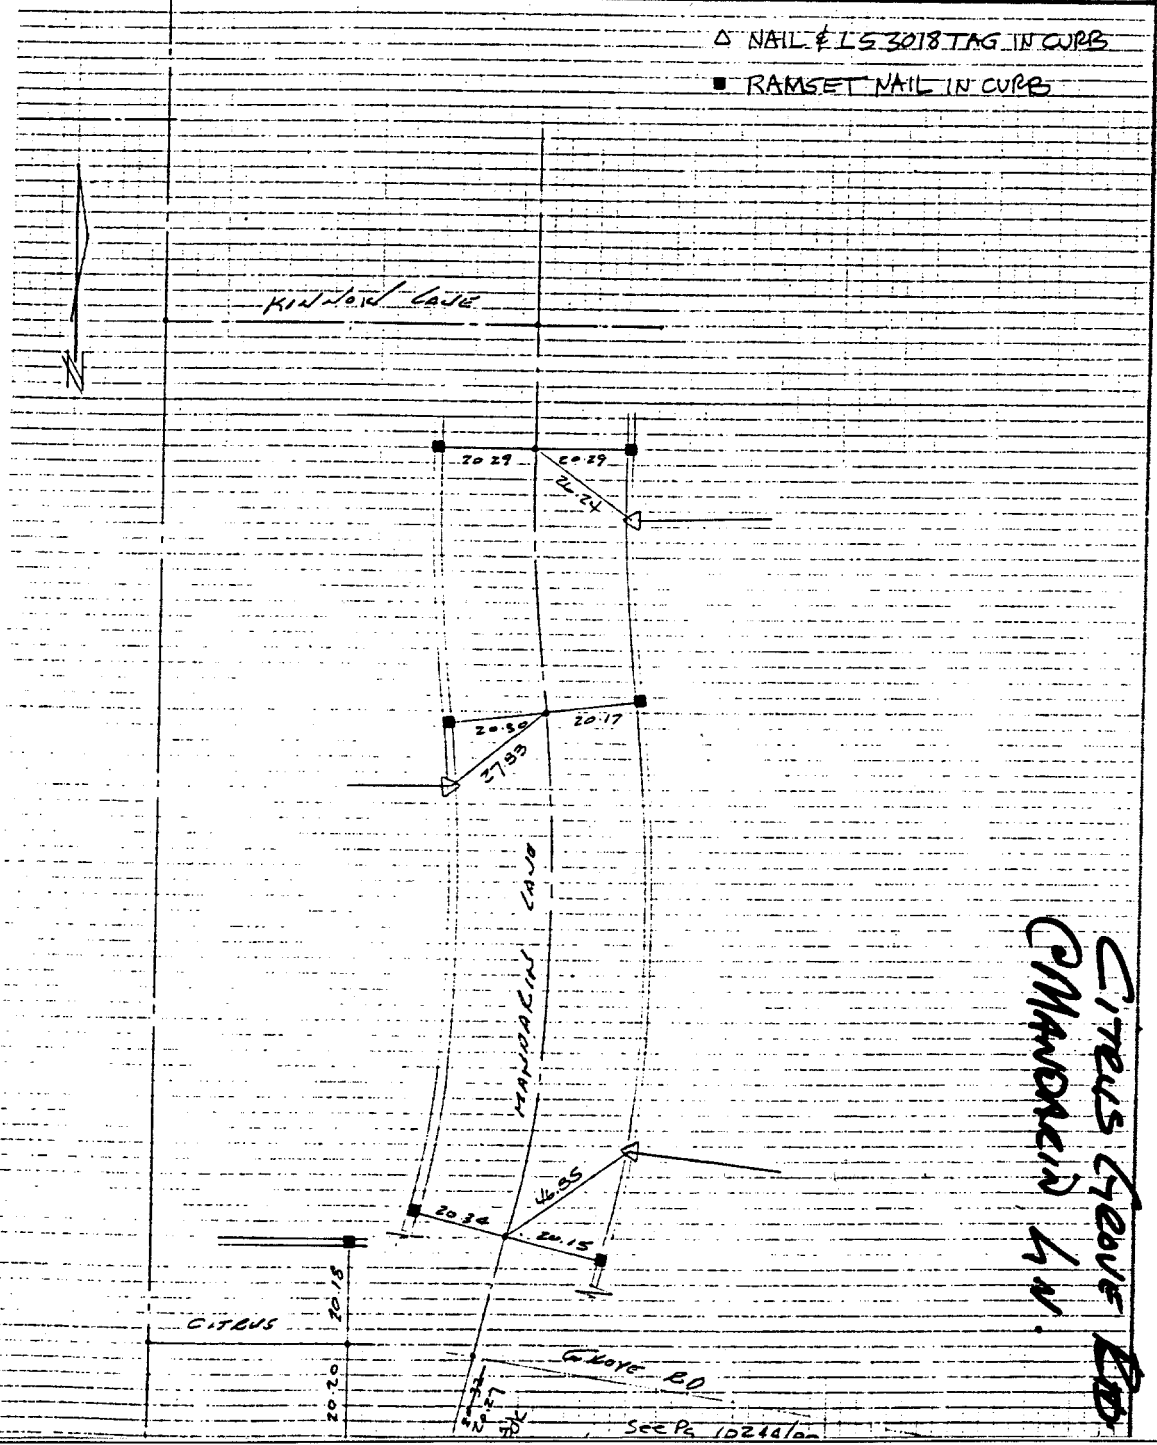

- ✕ FD. Ramset Nail on T/C
- FD. LD. & TK. on T/C
- FD. "C" Nail on T/C
- Set LD. & TK. on T/C

Scale:
 Date:
 Drawn by:
 W.O.:
 F.B.:

OFFICIAL TIE PLAT

CITY OF RIVERSIDE

These ties are for the purpose of perpetuating the found monumentation. No claim is made as to the relationship of the points or lines shown hereon to true boundary locations.

Sheet 1 of 1
 File No.:

1371. TIE