


SWING TIES

13757.7 TIE

HISTORICAL DATA
 MB 103/89-91
 MB 199/43-45

STREET: LA SIERRA AVE

X-STREET: CLEVELAND AVE
 OFFICIAL USE ONLY

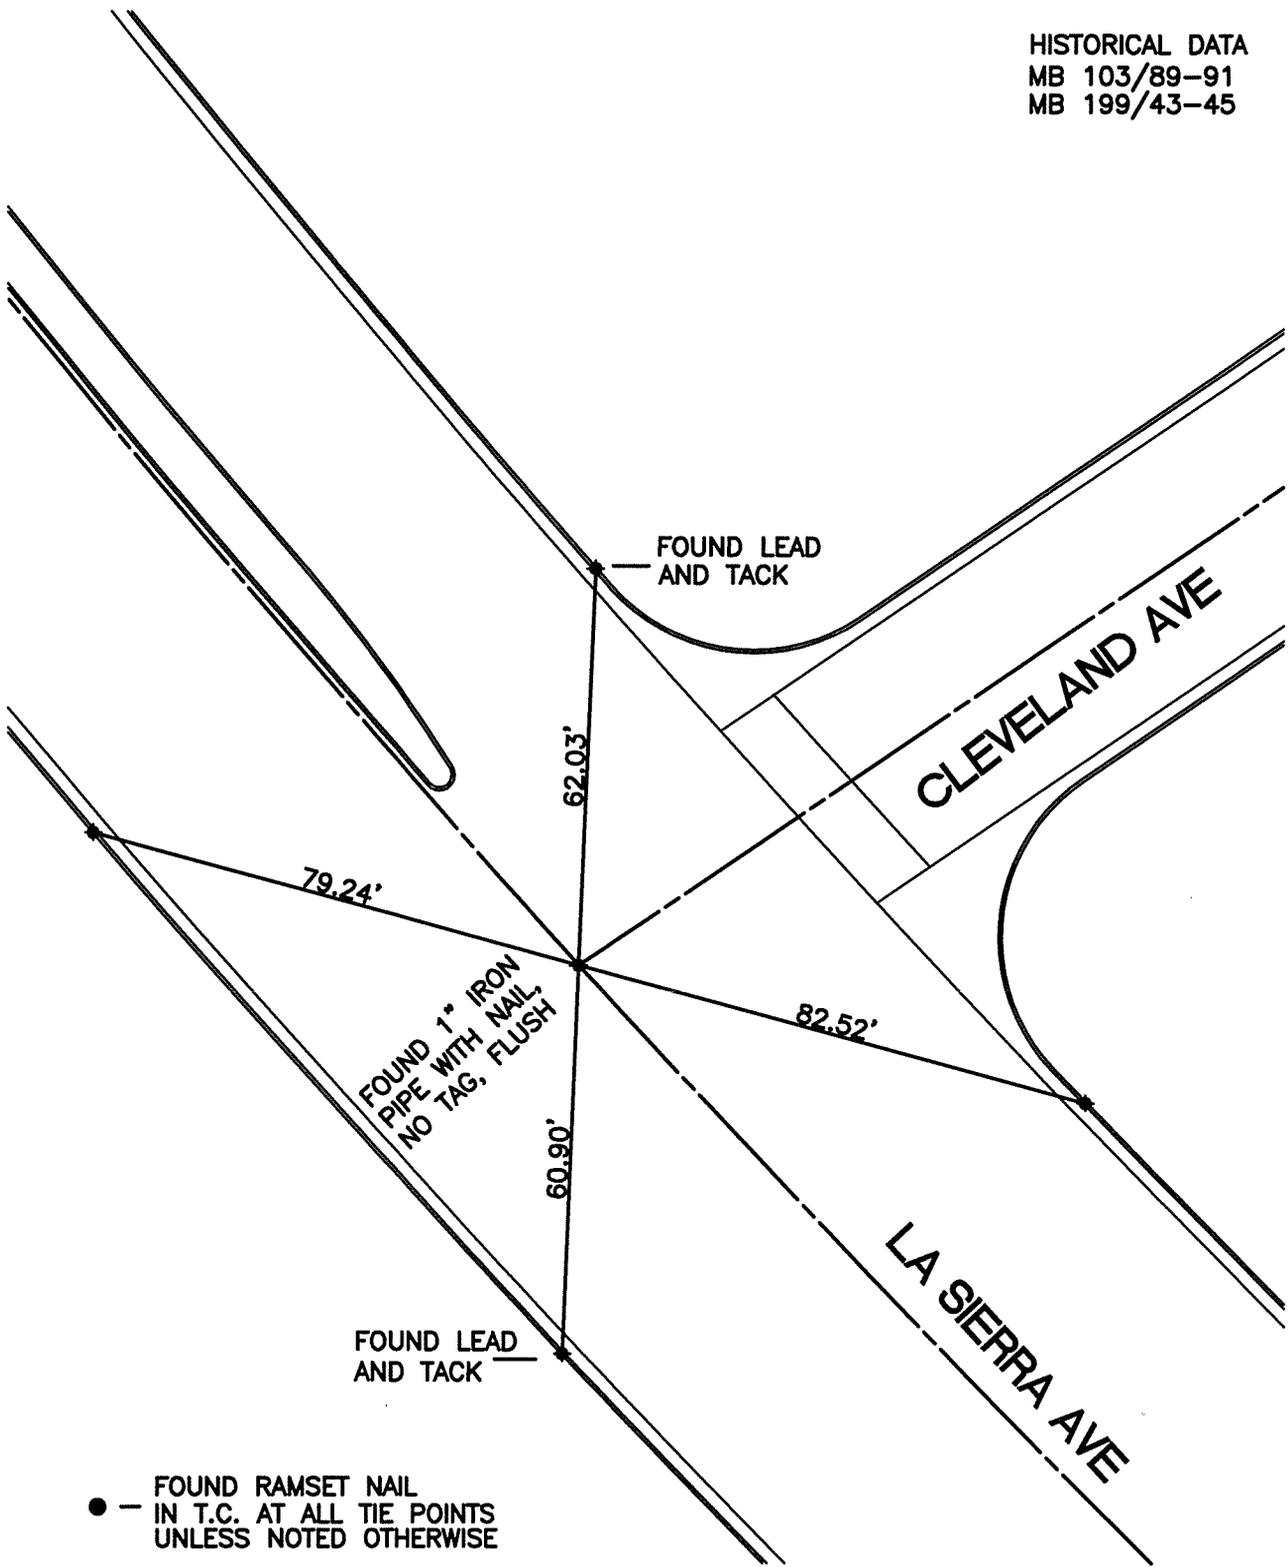

● — FOUND RAMSET NAIL
 IN T.C. AT ALL TIE POINTS
 UNLESS NOTED OTHERWISE

SCALE: 1"=30'

DATE: 07/20/09


DRAWN BY: CURT

F.B.:

SEC: T. S., R. W

OFFICIAL TIE PLAT CITY OF RIVERSIDE

THESE TIES ARE FOR THE PURPOSE OF PERPETUATING THE FOUND MONUMENTATION. NO CLAIM IS MADE AS THE RELATIONSHIP OF THE POINTS OR LINES SHOWN HEREON TO TRUE BOUNDARY LOCATIONS

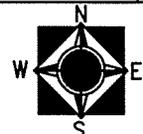

SHEET 1 OF 1