

13764.TIF


STREET: NICHOLS COURT

OFFICIAL USE ONLY X-STREET: KELLER AVENUE

HISTORICAL DATA  
13430.TIF

NICHOLS  
COURT

FOUND 1" I.P. NO TAG  
DOWN P. 0.15" RESET  
TO CITY WITH S.P.K. NAIL &  
FLUSH TAG

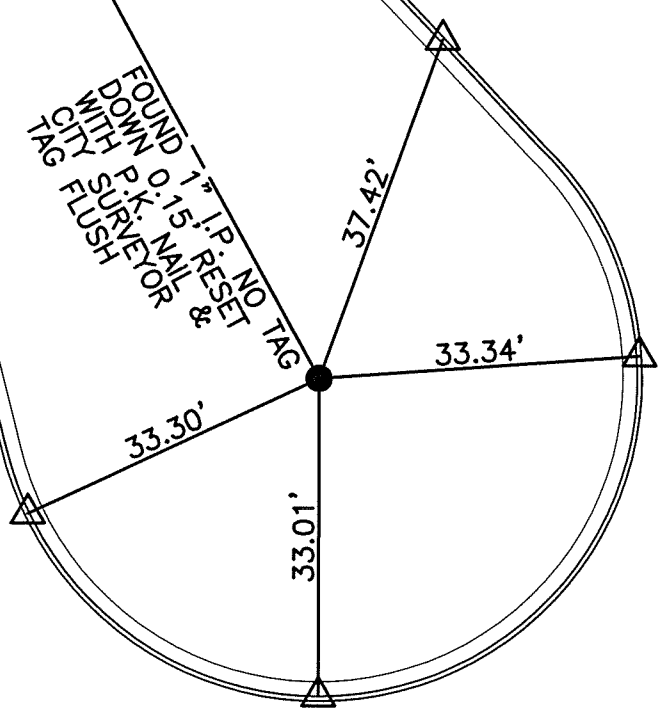


△ = FOUND NAIL & CITY TIE TAG

SCALE: 1"=20'  
 DATE: 03/31/2011  
 DRAWN BY: B DURENTE  
 F.B.: SEE HISTORICAL DATA  
 SEC: 2 T.3 S.,R.6 W

**OFFICIAL TIE PLAT**  
 CITY OF RIVERSIDE

THESE TIES ARE FOR THE PURPOSE OF PERPETUATING THE FOUND MONUMENTATION. NO CLAIM IS MADE AS THE RELATIONSHIP OF THE POINTS OR LINES SHOWN HEREON TO TRUE BOUNDARY LOCATIONS

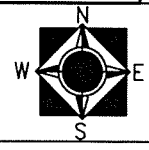

SHEET 1 OF 1