

13785.TIF


STREET: BAKAL DRIVE

X-STREET: ZABEL COURT

LEGEND :

- SET SPIKE AND WASHER STAMPED "L.S. 4693"
- SET LEAD & BRASS TACK ON TOP OF CURB
- INDICATES \perp PROD W/ LEAD, TACK & TAG STAMPED "LS 4693" IN TOP OF CURB

SEE SHEET 15

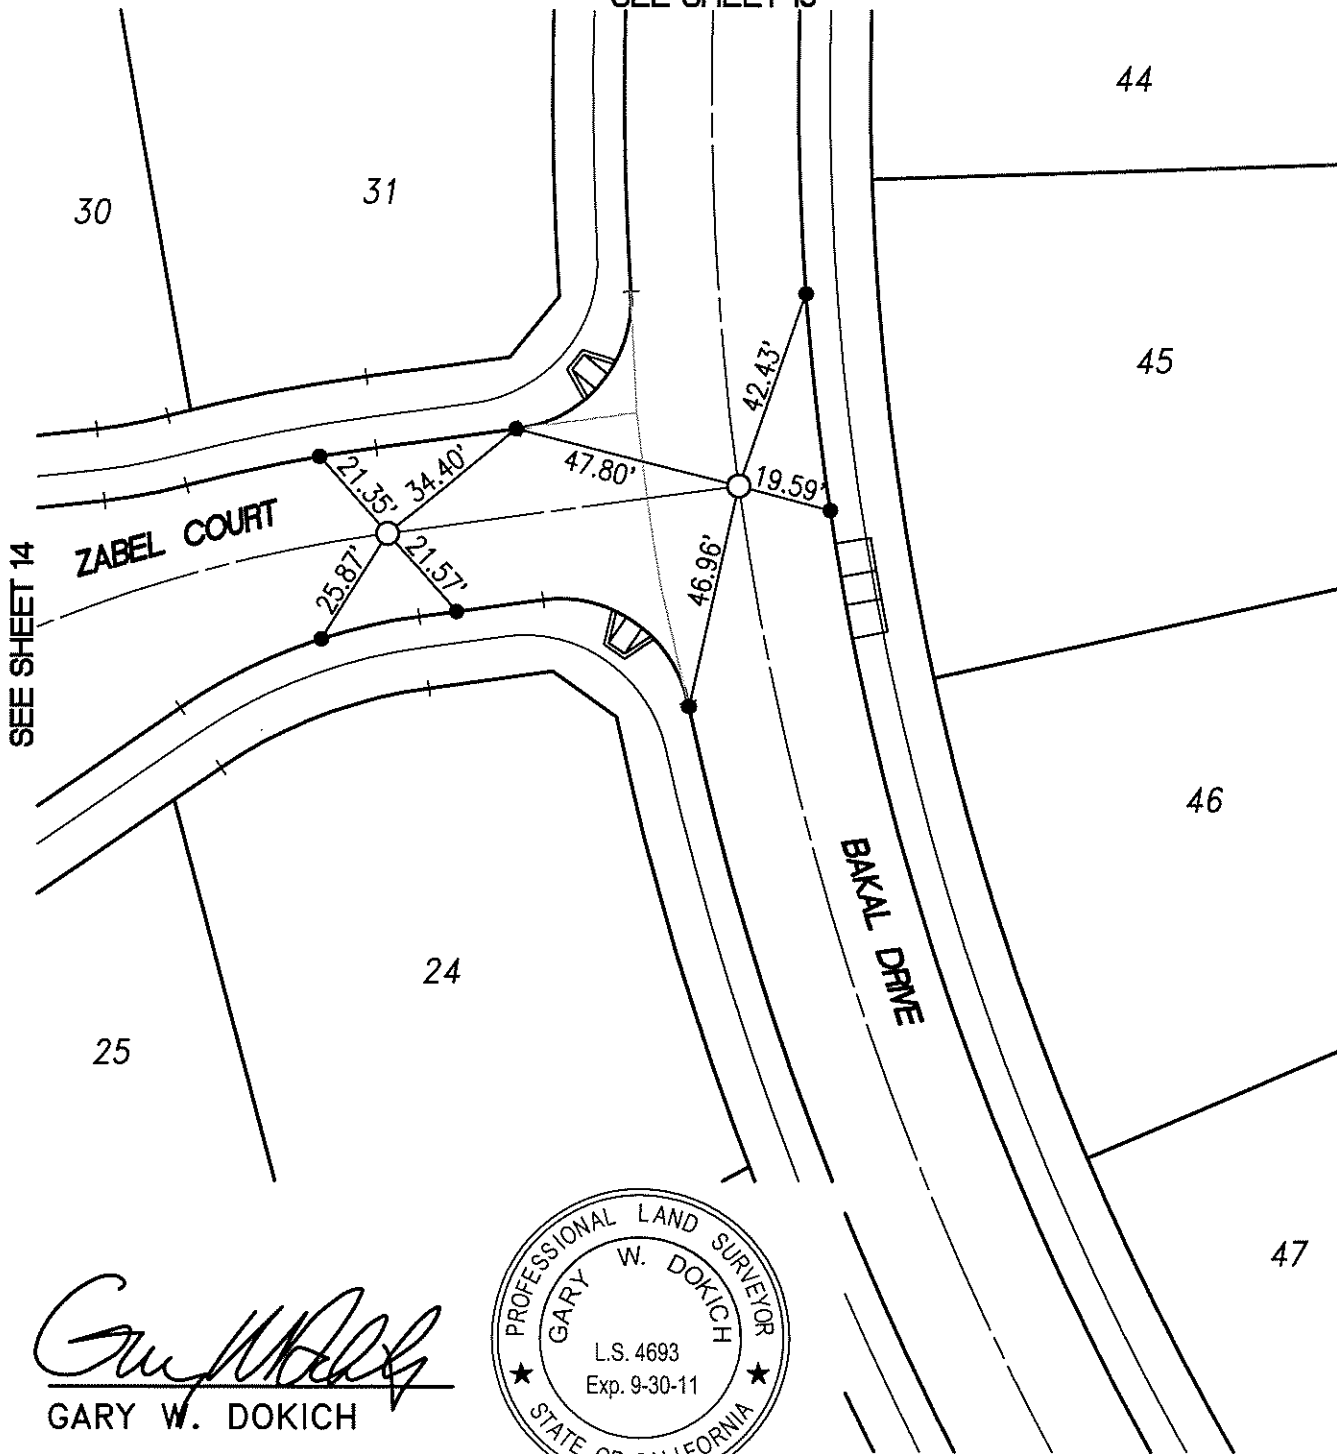

Gary W. Dokich
 GARY W. DOKICH
 L.S. 4693 EXP. 9-30-11



SEE SHEET 11

| |
|----------------|
| SCALE: 1"=40' |
| DATE: 12/22/10 |
| DRAWN BY: TC |
| MDS CONSULTING |
| F.B.: |

| |
|--------------------------|
| OFFICIAL TIE PLAT |
| CITY OF RIVERSIDE |
| TRACT 30717 |

| |
|----------------|
| |
| SHEET 13 OF 16 |
| FILE NO.: |