


1379.11A

Street: CLARA VISTA LN.

X-Street: CUL-DE-SAC
OFFICIAL USE ONLY

SWING TIES.

STREET CLARA VISTA LANE
X-STREET CUL-DE-SAC
OFFICE USE ONLY

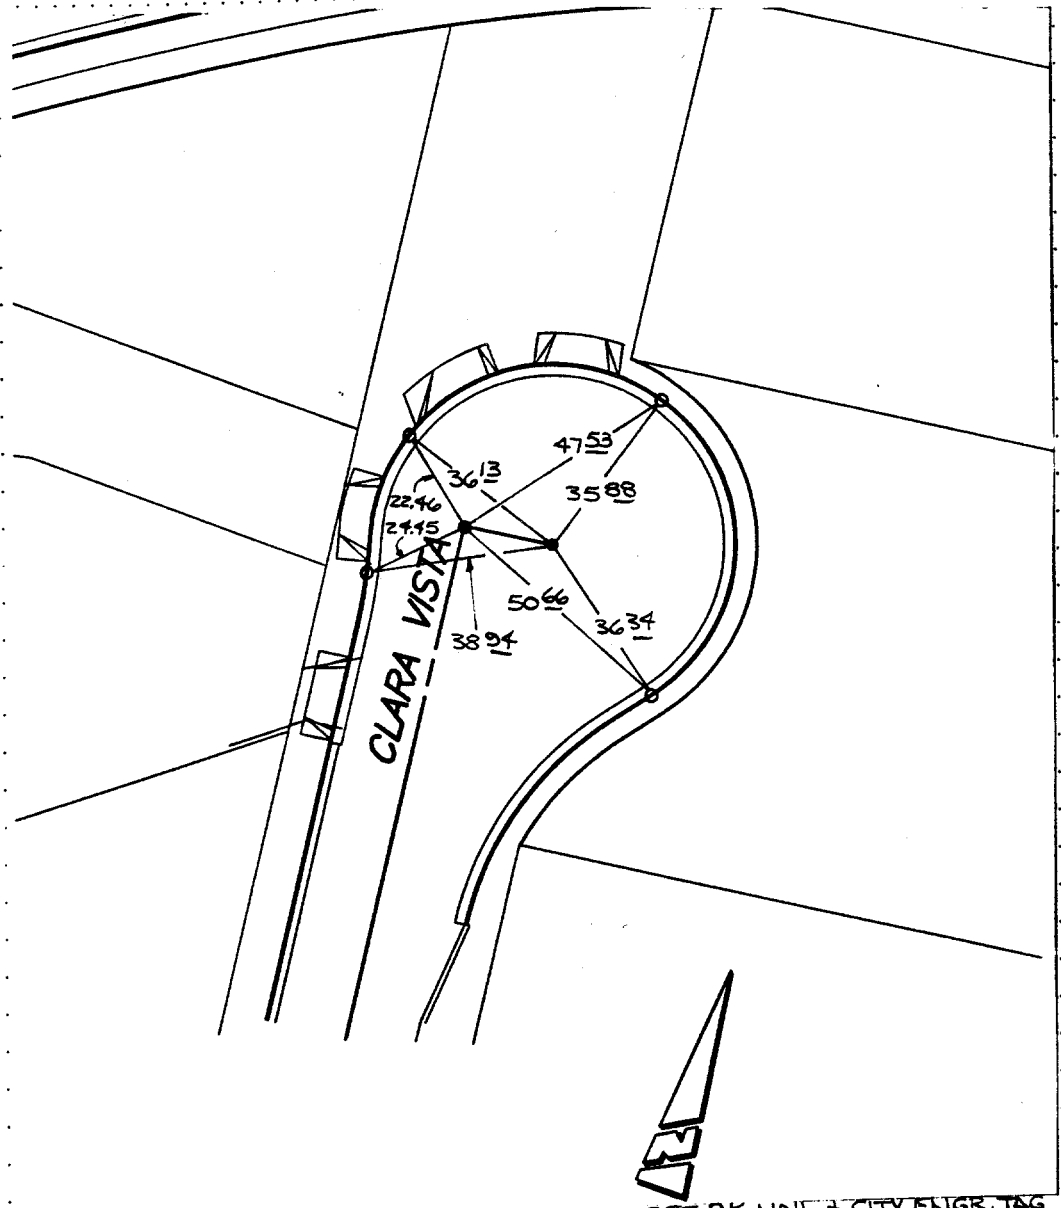

- × FD. Ramset Nail on T/C
- SET P.K. NAIL + CITY ENGR. TAG
- FD. "C" Nail on T/C
- FD. LD. & TK. on T/C
- SET LD. & TK. On T/C

SCALE: 1" = 30'
 DATE: 3-20-97
 DR. BY: LOPEZ
 W.O.:
 F.B.:

OFFICIAL TIE PLAT
 CITY OF RIVERSIDE

These ties are for the purpose of perpetuating the found monumentation. No claim is made as to the relationship of the points or lines shown hereon to true boundary locations.

SHEET
 |
 OF SHEETS
 FILE NO.:

- × FD. Ramset Nail on T/C
- FD. LD. & TK. on T/C
- FD. "C" Nail on T/C
- Set LD. & TK. on T/C

Scale:
 Date:
 Drawn by:
 W.O.:
 F.B.:

OFFICIAL TIE PLAT
 CITY OF RIVERSIDE

These ties are for the purpose of perpetuating the found monumentation. No claim is made as to the relationship of the points or lines shown hereon to true boundary locations.

Sheet 1 of 1
 File No.: