


1381171E

STREET: IRIS CANYON ROAD


X-STREET: BAYBERRY RIDGE STREET

LEGEND :

- SET SPIKE AND WASHER STAMPED "L.S. 4693"
- SET LEAD & BRASS TACK ON TOP OF CURB
- INDICATES  $\perp$  PROD W/ LEAD, TACK & TAG STAMPED "LS 4693" IN TOP OF CURB

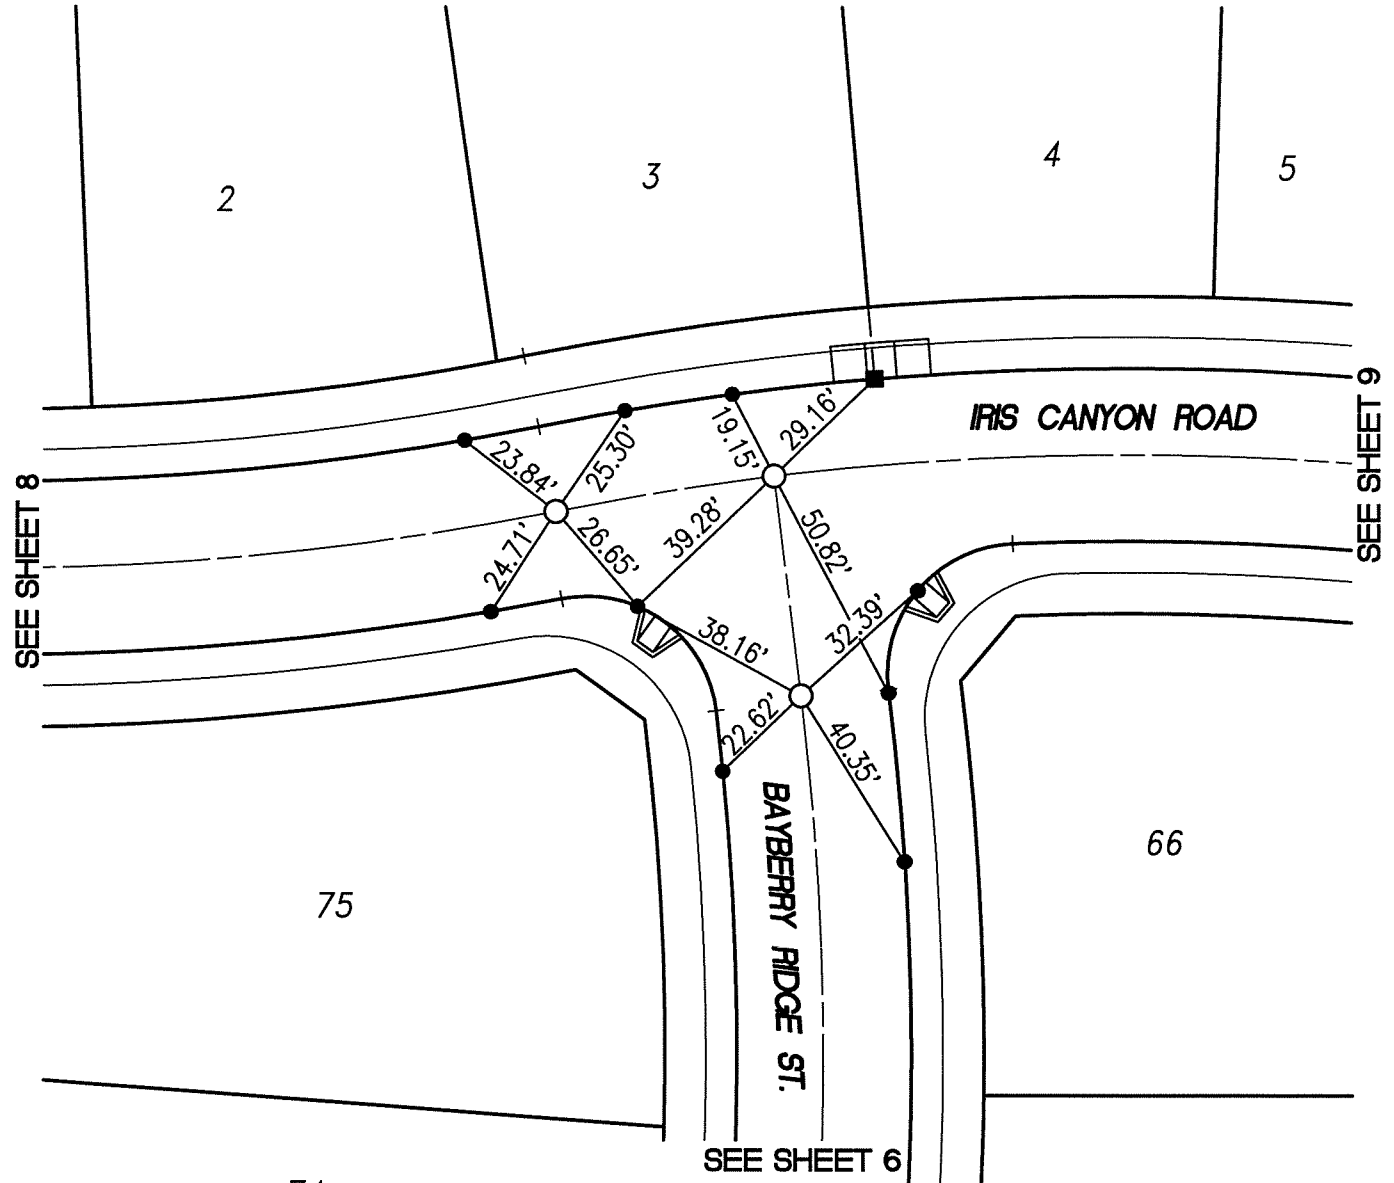


*Gary W. Dokich*  
**GARY W. DOKICH**  
 L.S. 4693 EXP. 9-30-11

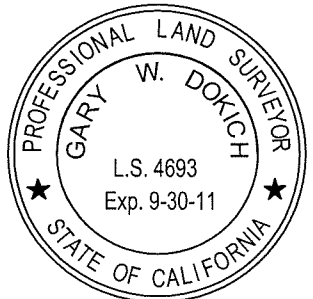

SCALE: 1"=40'
DATE: 12/21/10
DRAWN BY: TC
MDS CONSULTING
F.B.:

**OFFICIAL TIE PLAT**  
 CITY OF RIVERSIDE  
 TRACT 30717-2

  
 SHEET 7 OF 15  
 FILE NO.: