


SWING TIES

REF: 13271.TIF
 LL 45/3
 CRFB 753/55

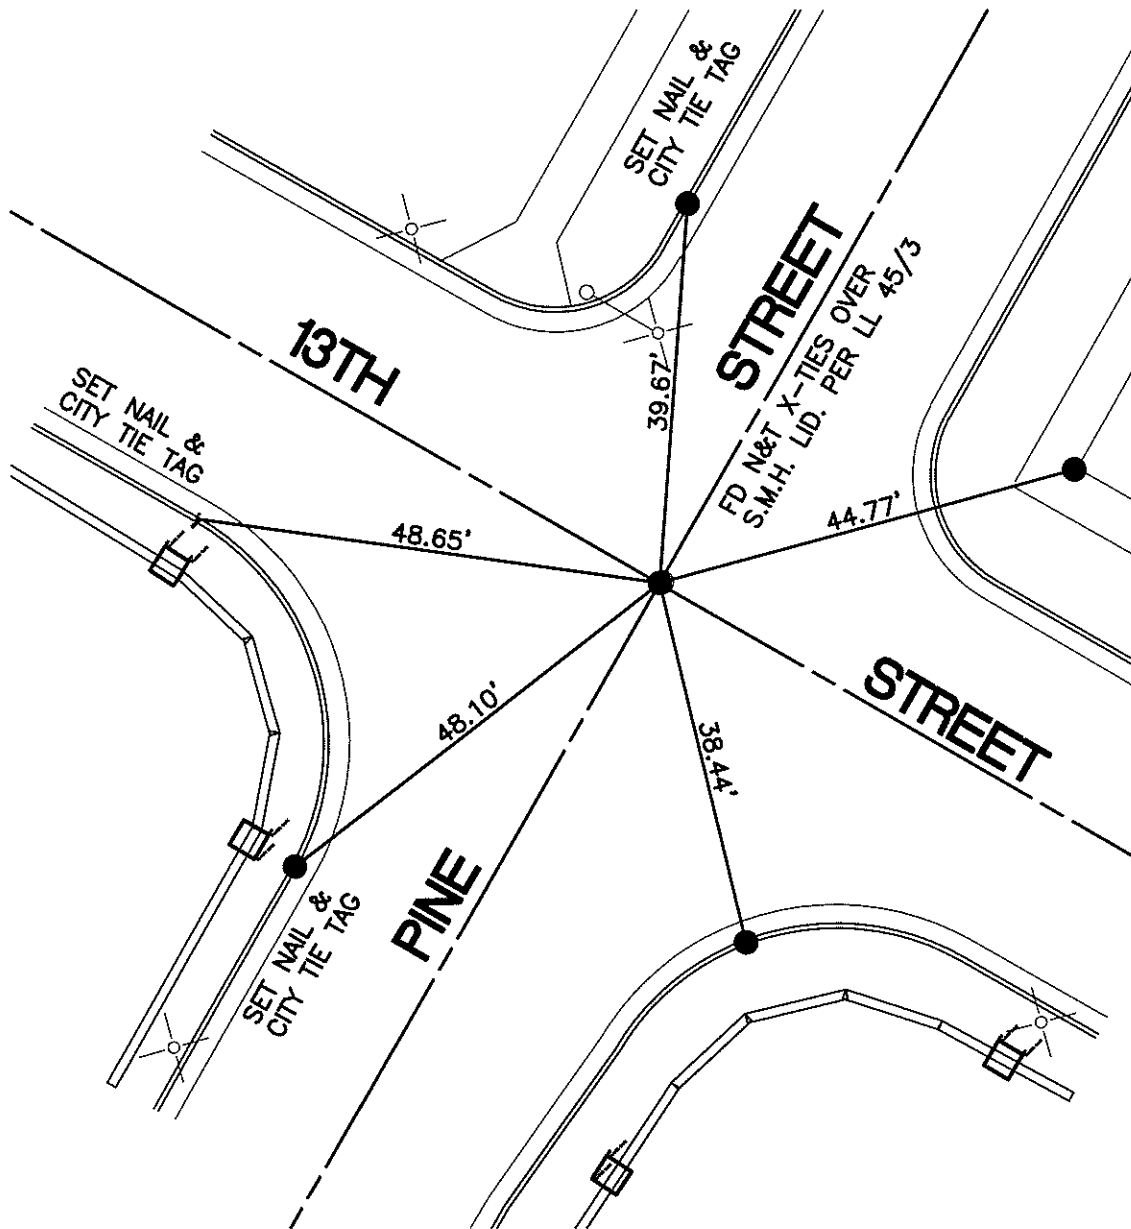

13837.TIF

STREET: 13TH STREET

X-STREET: PINE STREET


OFFICIAL USE ONLY

● — FOUND LEAD & TACK IN T.C.
 UNLESS OTHERWISE NOTED

SCALE: 1"=20'
 DATE: 3/10/11
 DRAWN BY: CURT
 F.B.:
 SEC: 23 T.2S.,R.5W

OFFICIAL TIE PLAT CITY OF RIVERSIDE

THESE TIES ARE FOR THE PURPOSE OF PERPETUATING THE FOUND MONUMENTATION. NO CLAIM IS MADE AS THE RELATIONSHIP OF THE POINTS OR LINES SHOWN HEREON TO TRUE BOUNDARY LOCATIONS

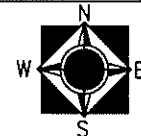

SHEET 1 OF 1