


# SWING TIES

REF: 1058.TIF  
CRFB 977/78

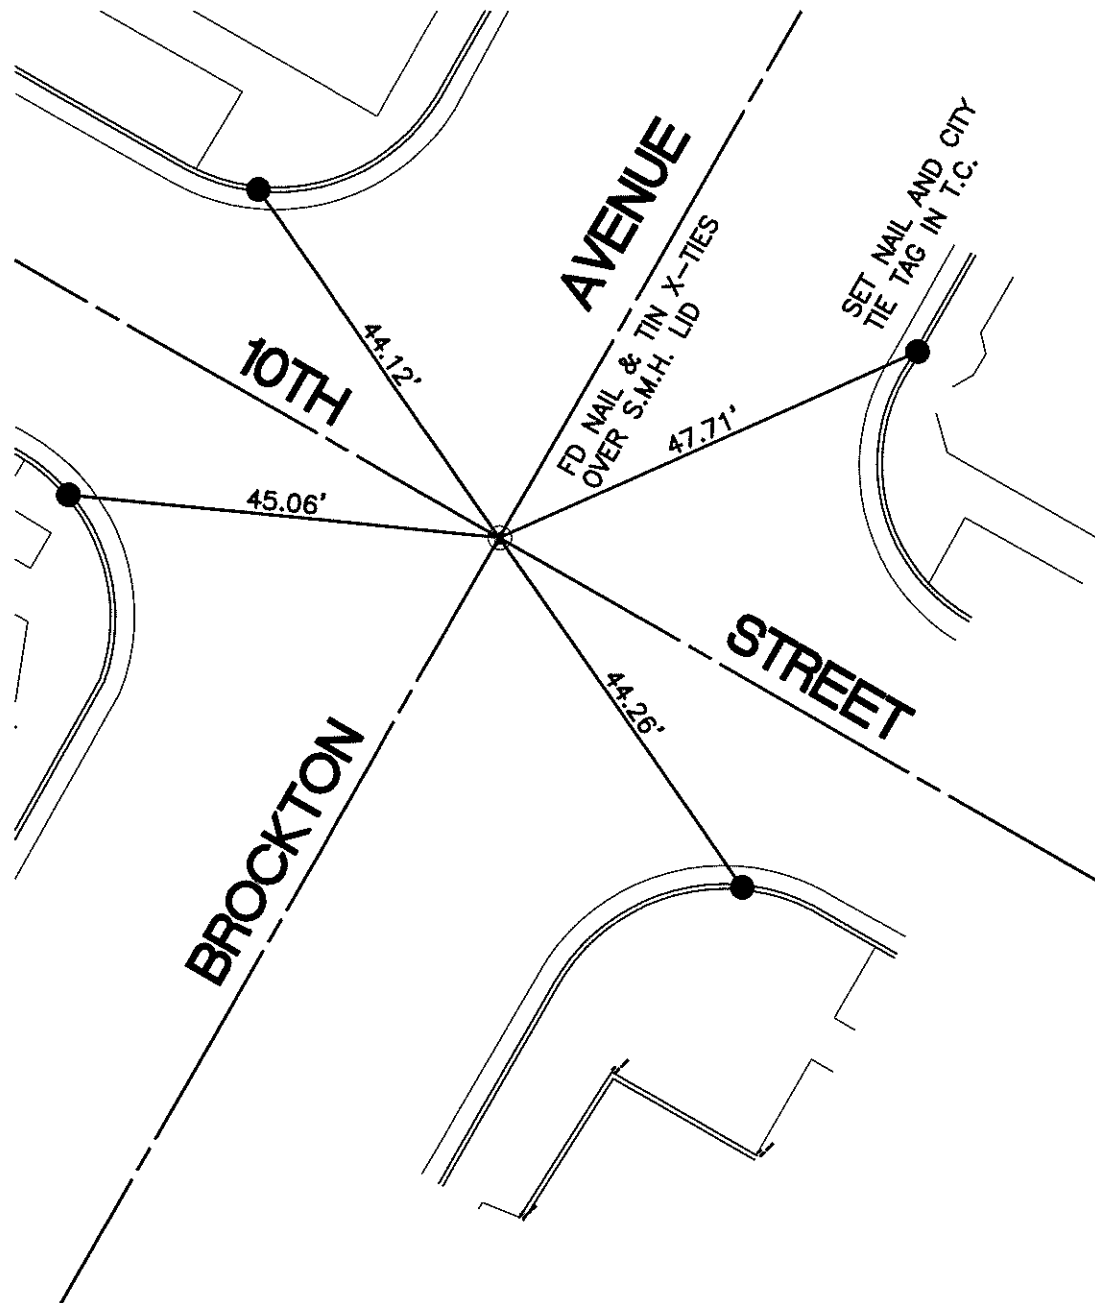

● — FOUND LEAD & TACK IN T.C.  
UNLESS OTHERWISE NOTED

13846.TIF  
STREET: 10TH STREET  
X-STREET: BROCKTON AVENUE  
OFFICIAL USE ONLY

SCALE: 1"=20'  
DATE: 3/10/11  
DRAWN BY: CURT  
F.B.:  
SEC: 23 T.2S.,R.5W

## OFFICIAL TIE PLAT CITY OF RIVERSIDE

THESE TIES ARE FOR THE PURPOSE OF PERPETUATING THE FOUND MONUMENTATION. NO CLAIM IS MADE AS THE RELATIONSHIP OF THE POINTS OR LINES SHOWN HEREON TO TRUE BOUNDARY LOCATIONS



SHEET 1 OF 1