

13891.TIF

STREET: CLIFFSIDE DRIVE
X-STREET: KENDALL STREET
OFFICIAL USE ONLY

HISTORICAL DATA


CRFB 620/18
1404.TIF
SWING TIES

FD NOTHING. SET PK & CITY
SURVEYOR TAG FLUSH PER
CRFB 620/18.

FD PK NAIL & CITY ENGINEER
TAG FLUSH PER CITY TIES

FD. P.K. NAIL & CITY ENGINEER
TAG FLUSH PER CITY TIES

SET NAIL & CITY TIE TAG IN T.C.
⊙ ALL TIE POINTS UNLESS
OTHERWISE NOTED

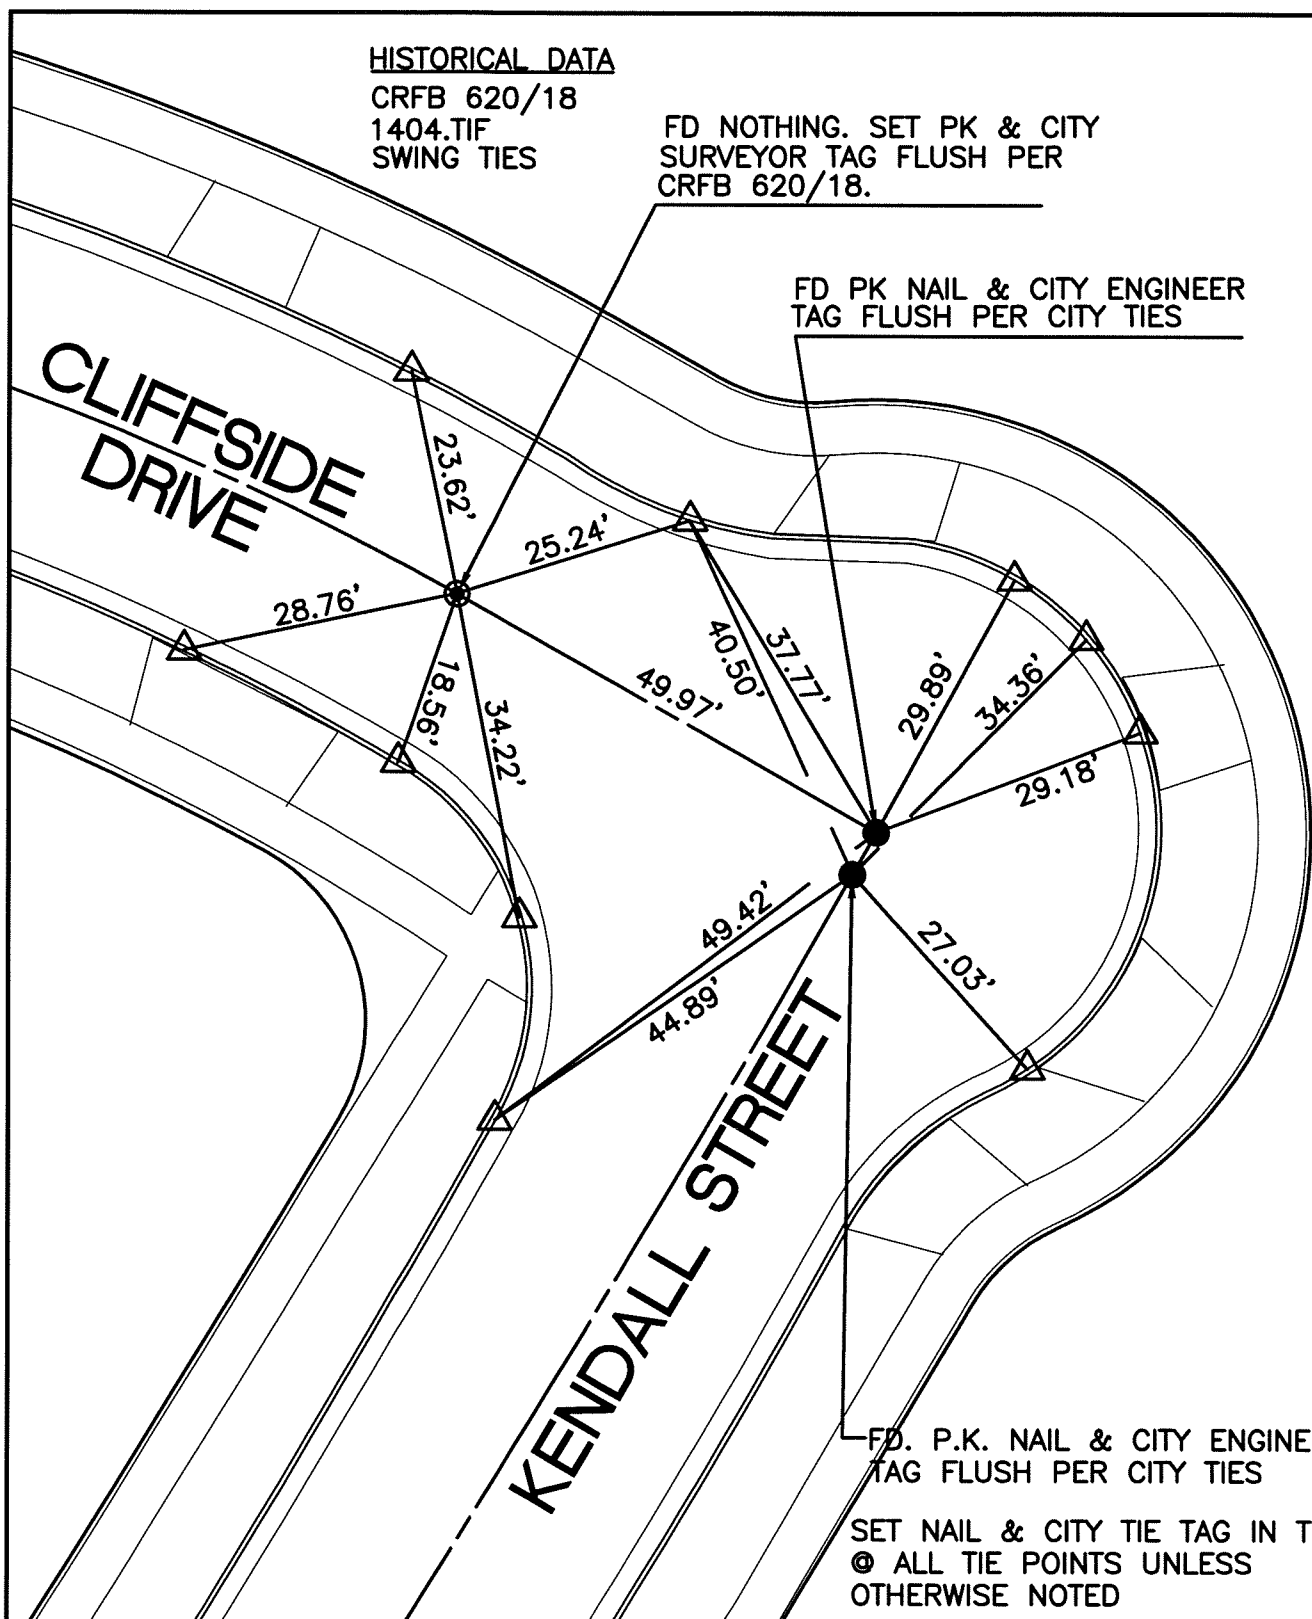

| |
|-------------------------|
| SCALE: 1"=20' |
| DATE: 02/09/2009 |
| DRAWN BY: BDURENTE |
| F.B.SEE HISTORICAL DATA |
| SEC:27 T.2 S.,R.5 W |

OFFICIAL TIE PLAT
CITY OF RIVERSIDE

THESE TIES ARE FOR THE PURPOSE OF PERPETUATING THE FOUND MONUMENTATION. NO CLAIM IS MADE AS THE RELATIONSHIP OF THE POINTS OR LINES SHOWN HEREON TO TRUE BOUNDARY LOCATIONS

SHEET 1 OF 1