


13897.71E

STREET: ELMWOOD COURT  
X-STREET: BARRINGTON COURT  
OFFICIAL USE ONLY

**HISTORICAL DATA**

CRFB 620/17  
1405.TIF  
CRFB 620/17  
1405.TIF


SET NAIL & CITY TIE TAG IN  
T.C. ● ALL TIE POINTS UNLESS  
NOTED OTHERWISE

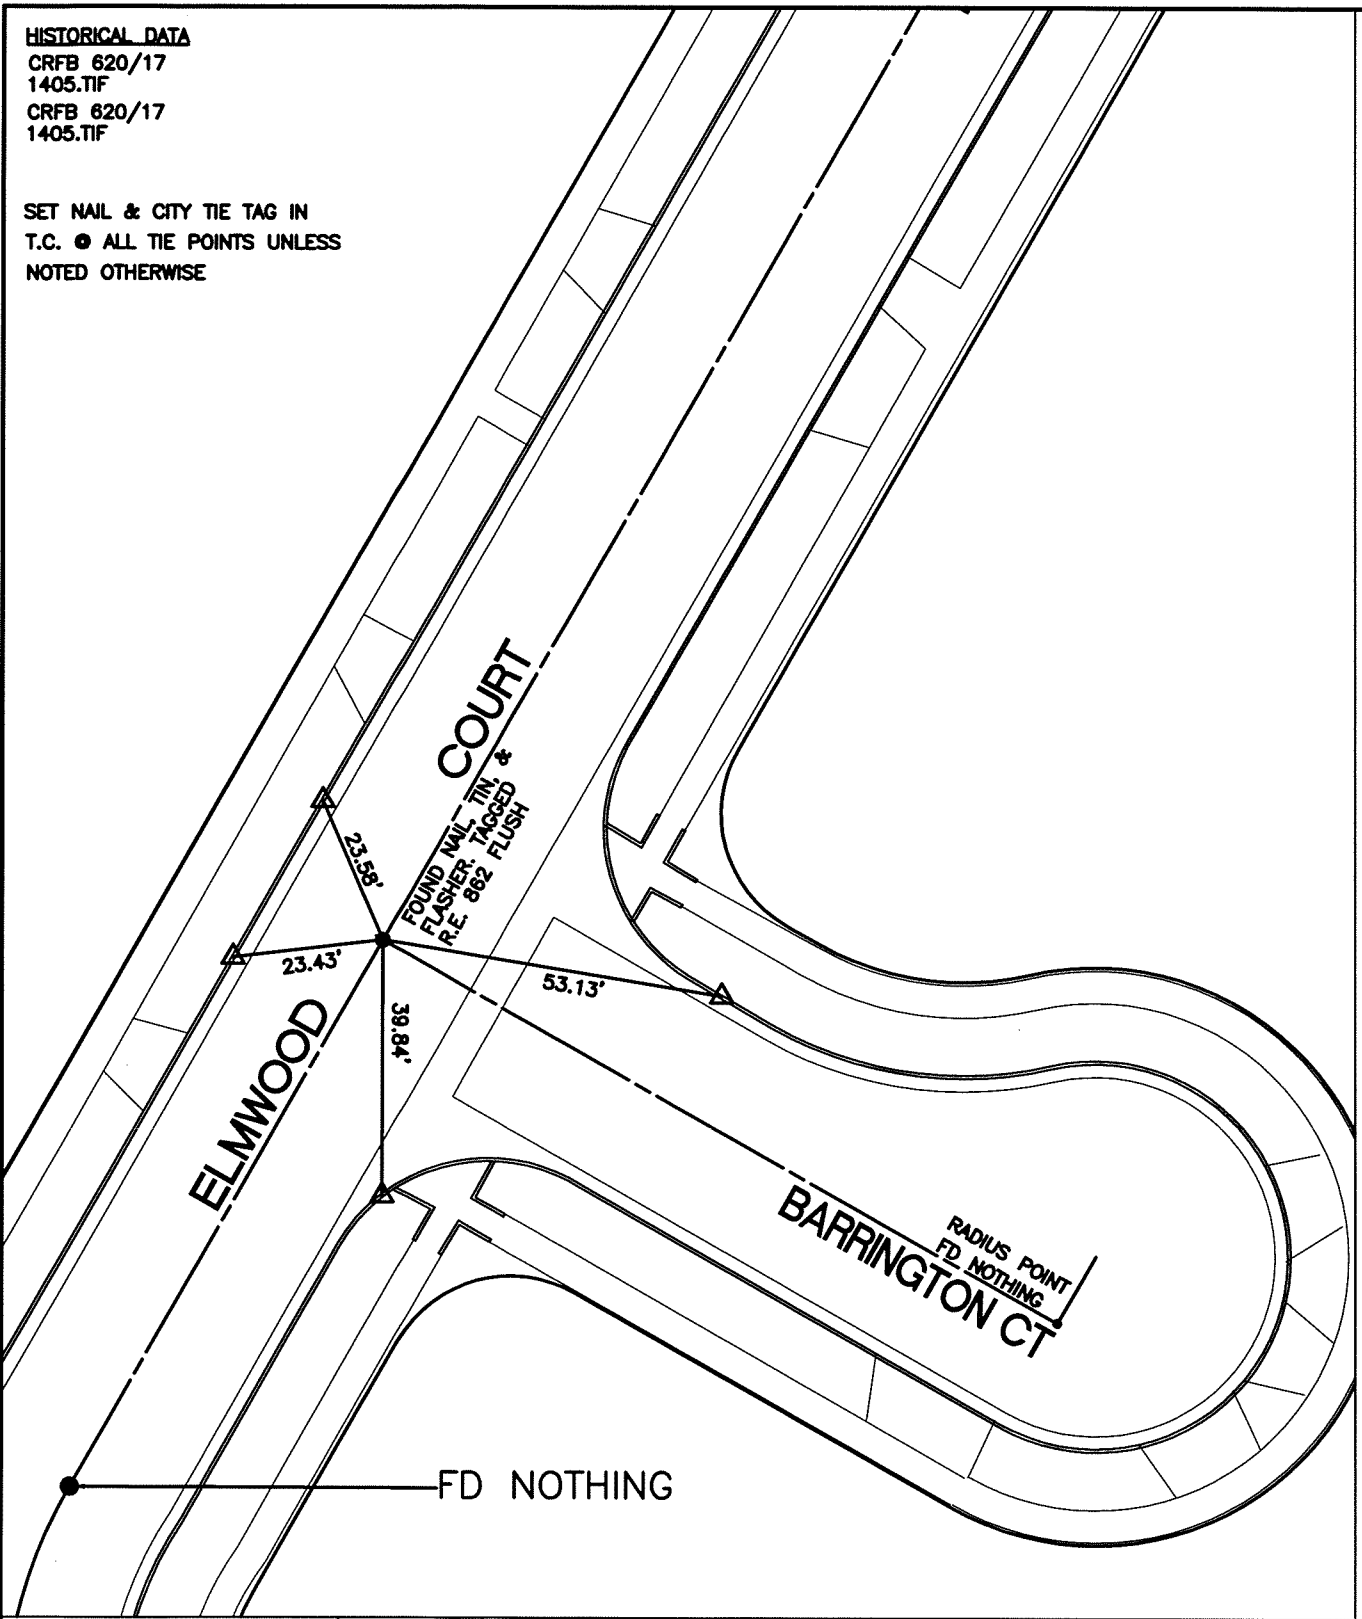

SCALE: 1"=30'  
 DATE: 02/09/2009  
 DRAWN BY: B DURENTE  
 F.B.: SEE HISTORICAL DATA  
 SEC: 27 T.2 S.,R.5 W

**OFFICIAL TIE PLAT**  
**CITY OF RIVERSIDE**

THESE TIES ARE FOR THE PURPOSE OF PERPETUATING THE FOUND MONUMENTATION. NO CLAIM IS MADE AS THE RELATIONSHIP OF THE POINTS OR LINES SHOWN HEREON TO TRUE BOUNDARY LOCATIONS

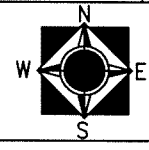

SHEET 1 OF 1