


CENTERLINE TIES FOR TRACT 33402
HUNSAKER & ASSOCIATES, INC.

MONUMENT NOTES

- SET 1" IRON PIPE & ALUMINUM CAP STAMPED L.S. 6654.
- FOUND 1" IRON PIPE & TAG STAMPED L.S. 5390.
- ⊙ FOUND NAIL & TAG STAMPED L.S. 5390 IN TOP OF CURB.

ALL TIE POINTS ARE LEAD, TACK & TAG STAMPED L.S. 6654 IN TOP OF CURB UNLESS OTHERWISE NOTED.

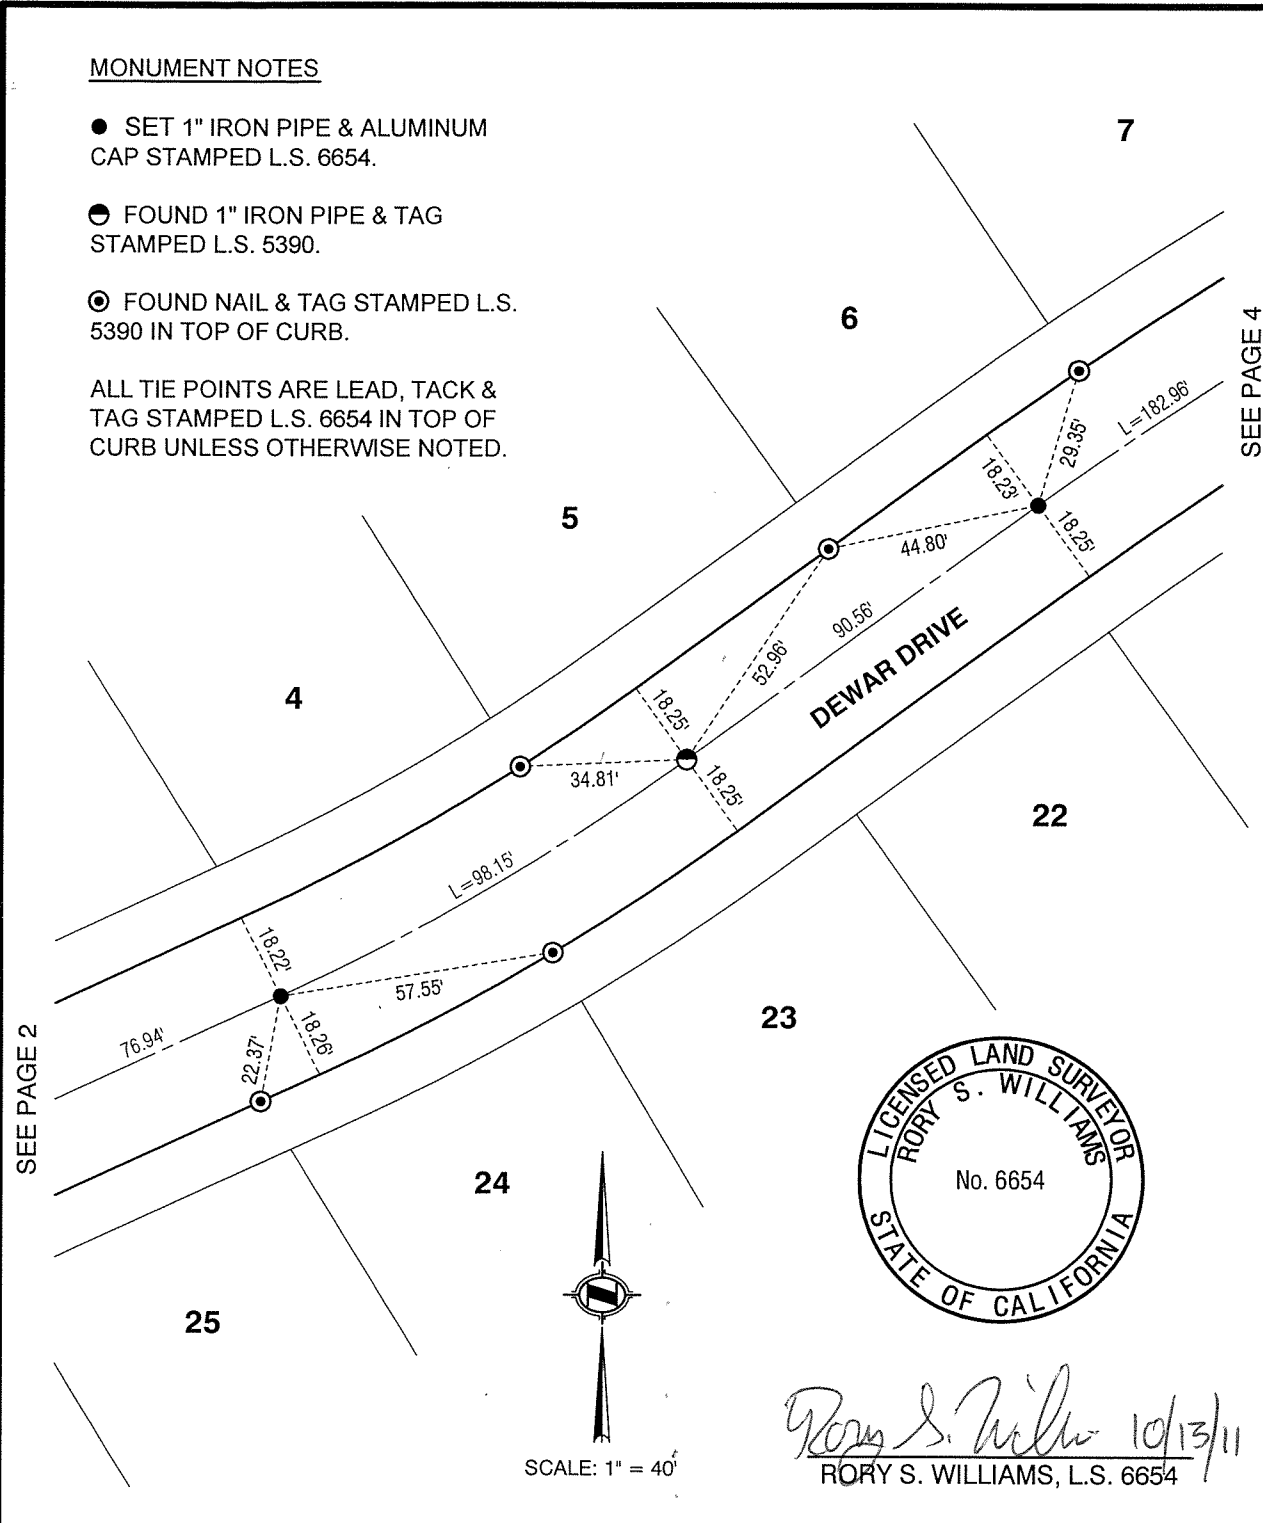

Rory S. Williams 10/13/11
 RORY S. WILLIAMS, L.S. 6654

13973.TIF

STREET: DEWAR DRIVE

SEE PAGE 4

OFFICIAL USE ONLY X-STREET: SUMMIT RIDGE

SEE PAGE 2

SCALE: 1"=20'
DATE: OCTOBER, 2011
DRAWN BY:
F.B.:
SEC: T. 3 S., R. 6 W

OFFICIAL TIE PLAT
CITY OF RIVERSIDE

THESE TIES ARE FOR THE PURPOSE OF PERPETUATING THE FOUND MONUMENTATION. NO CLAIM IS MADE AS TO THE RELATIONSHIP OF THE POINTS OR LINES SHOWN HEREON TO TRUE BOUNDARY LOCATIONS

SHEET 3 OF 4