


# TRANSIT TIES

REF: CRFB 256/14

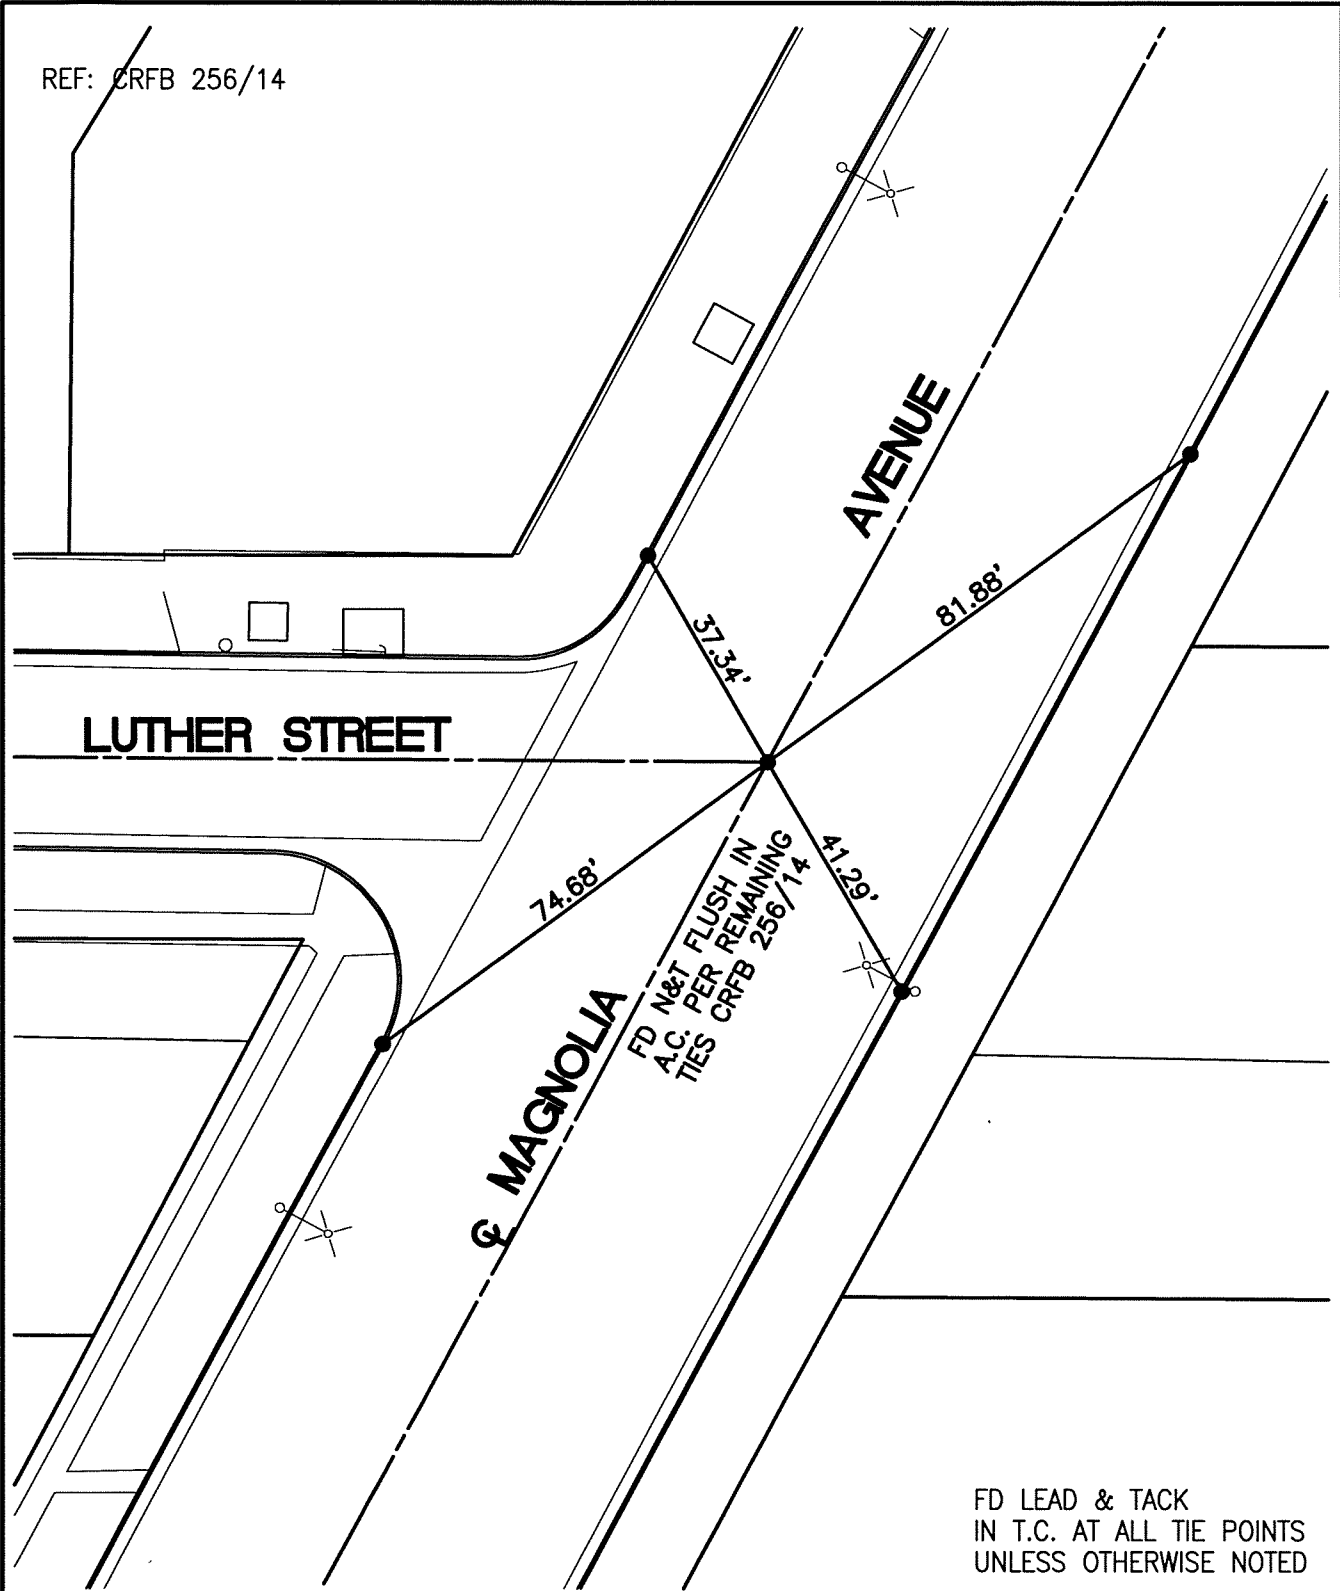

13990.TJE

STREET: MAGNOLIA AVENUE

OFFICIAL USE ONLY

X-STREET: LUTHER STREET

FD LEAD & TACK  
IN T.C. AT ALL TIE POINTS  
UNLESS OTHERWISE NOTED

SCALE: 1"=30'

DATE: 7/02/12


DRAWN BY: CURT

F.B.:

SEC: 33 & 14 T.2S.,R.5W

## OFFICIAL TIE PLAT CITY OF RIVERSIDE

THESE TIES ARE FOR THE PURPOSE OF PERPETUATING THE FOUND MONUMENTATION. NO CLAIM IS MADE AS THE RELATIONSHIP OF THE POINTS OR LINES SHOWN HEREON TO TRUE BOUNDARY LOCATIONS

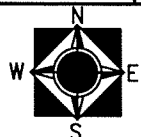

SHEET 1 OF 1