

SWING TIES


14070.TIF

STREET: COMER AVENUE

OFFICIAL USE ONLY

X-STREET: MISSION INN AVENUE


- ⊙ FD 60d SPIKE IN A.C. DN. 0.2' FITS TIES PER C10091.TIF
- FD PK NAIL IN T.C. PER CITY TIE SHEET C10091TIF
- △ SET PK NAIL IN T.C.

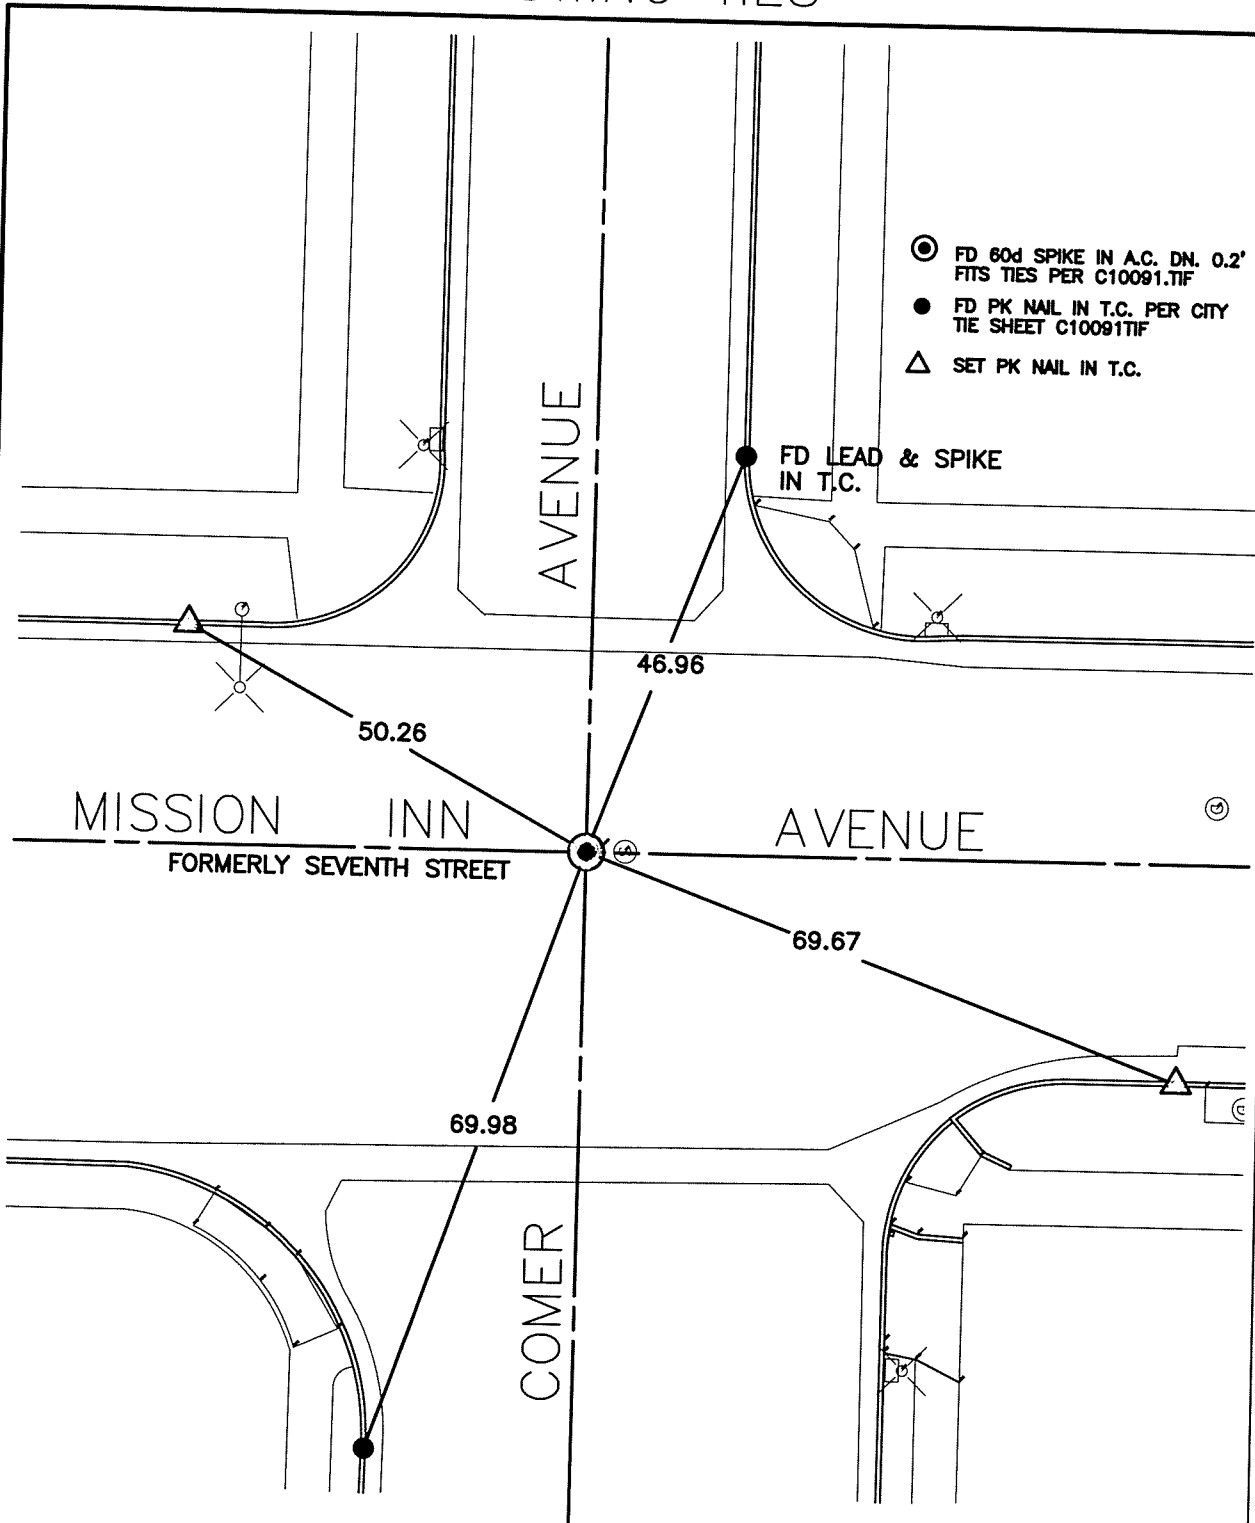

SCALE: 1"=20'
 DATE: 02/10/10
 DRAWN BY: L. Harris
 F.B.:
 SEC. 24 T.2S.,R.5W

OFFICIAL TIE PLAT CITY OF RIVERSIDE

THESE TIES ARE FOR THE PURPOSE OF PERPETUATING THE FOUND MONUMENTATION. NO CLAIM IS MADE AS THE RELATIONSHIP OF THE POINTS OR LINES SHOWN HEREON TO TRUE BOUNDARY LOCATIONS

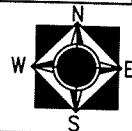

SHEET 1 OF 1
 Cadme MB; 40-1