


1411. TIF

Street: CLOVERDALE ST
 X-Street: SNAKE RIVER RD
 OFFICIAL USE ONLY

Q TIE CLOVERDALE STREET & SNAKE RIVER ROAD
 TR 24681-1

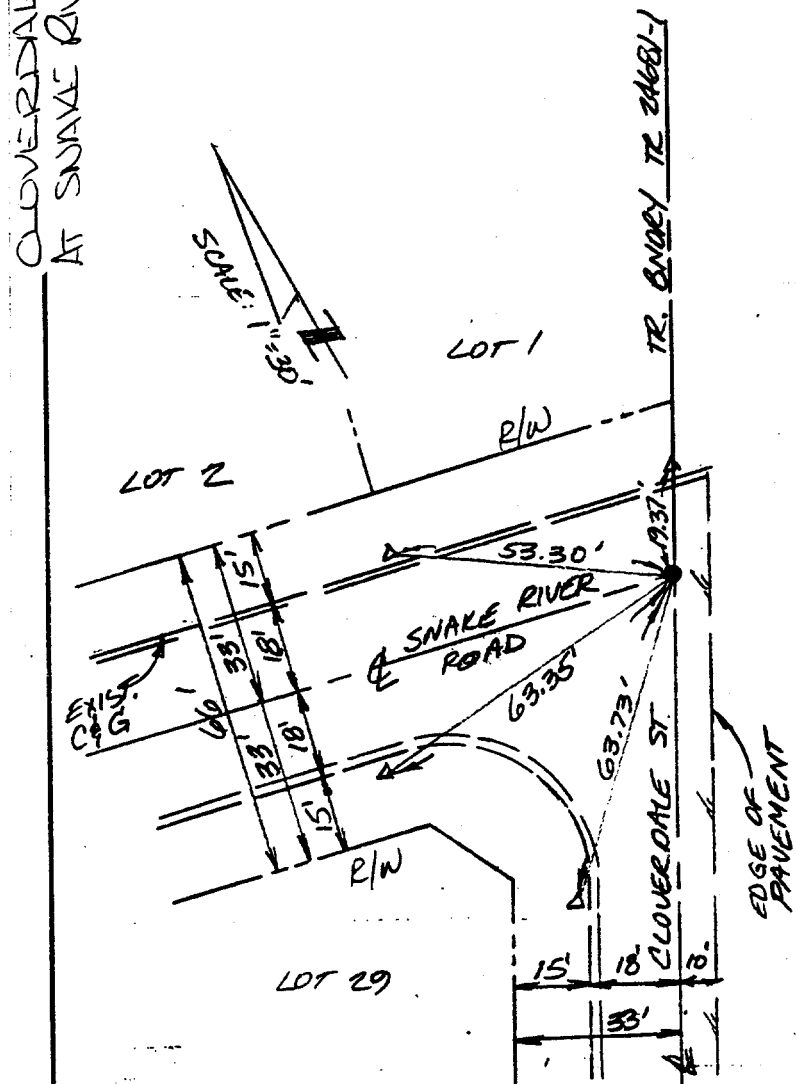

- 1" IP TAGGED RCE 31653
- △ LEAD & TACK TAGGED RCE 31653

LAND DEVELOPMENT DESIGN CONSULTANTS	1921 S. ARCHIBALD AVE., STE. N ONTARIO, CA 91761 (714) 930-1488 FAX (714) 930-1488		
	PLANNING • CIVIL • SURVEYING		
	DATE:	SCALE:	SHEET:
			JOB NO. Q TIE

- ✕ FD. Ramset Nail on T/C
- FD. "C" Nail on T/C
- FD. LD. & TK. on T/C
- Set LD. & TK. on T/C

Scale: 1" = 30'
 Date:
 Drawn by:
 W.O.:
 F.B.:

OFFICIAL TIE PLAT

CITY OF RIVERSIDE

These ties are for the purpose of perpetuating the found monumentation. No claim is made as to the relationship of the points or lines shown hereon to true boundary locations.

TRACT 24681-1
 Sheet 1 of 1
 File No.: