


CENTERLINE TIE SHEET


SHEET 2 OF 2

14172.TIF

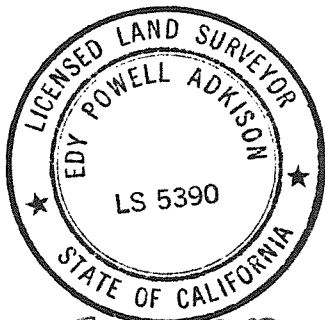

Edy Powell Adkison
11-19-2013

POR LOT 12
DUFFERIN HEIGHTS
MB 12/7

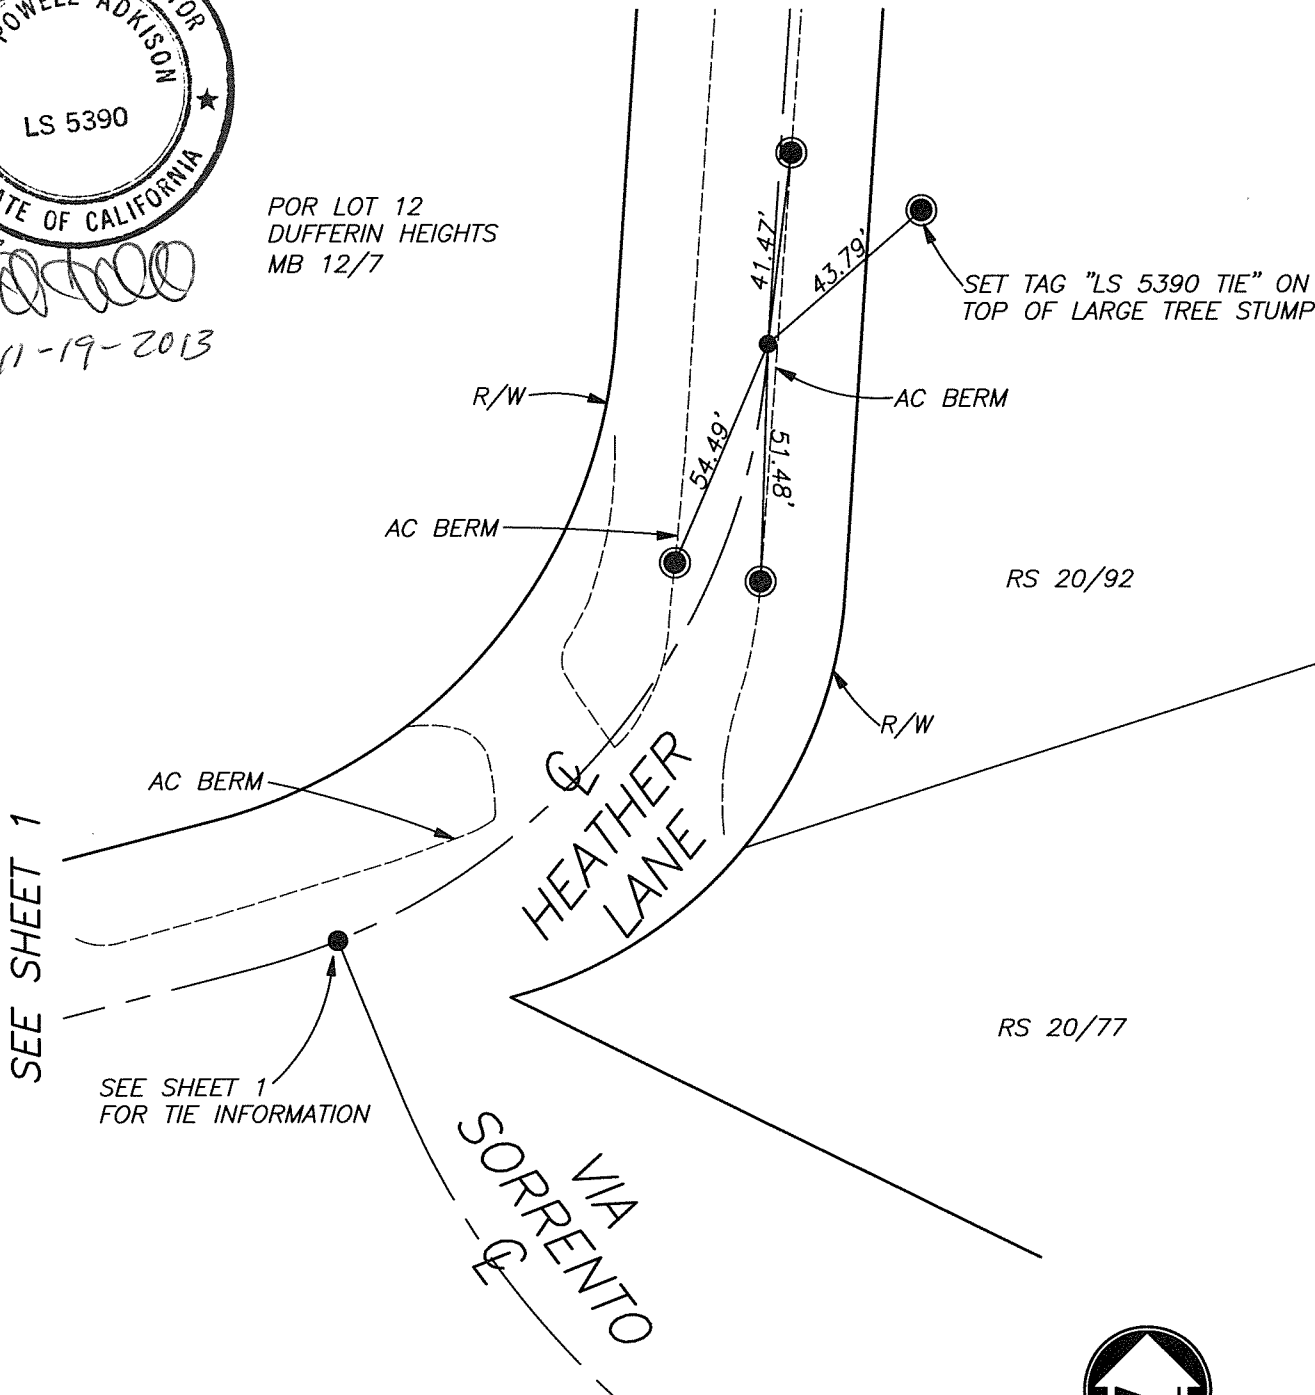

SEE SHEET 1

SEE SHEET 1 FOR TIE INFORMATION

LEGEND

- SET 1" I.P. L.S. 5390 PER TRACT NO. 34059-1
- ⊙ SET "L.S. 5390 TIE" TAG IN TOP OF AC BERM UNLESS OTHERWISE NOTED



SCALE: 1"=40'

PREPARED BY:

adkan
ENGINEERS

Civil Engineering · Surveying · Planning
6879 Airport Drive, Riverside, CA 92504
Tel:(951) 688-0241 · Fax:(951) 688-0599

CENTERLINE TIE SHEET

JOB: TRACT NO. 34059-1

CLIENT: FRUCIANO

JOB NO. 7863

DATE: 11/18/13

DWG NAME: HEATHER LANE 1