

1418171F

Street:

CHALLENGE STREET

X-Street:
OFFICIAL USE ONLY

DHARMA PLACE


SWING TIES

CHALLENGE

STREET

● FD RAMSET & LS 7707
ON T/C PER TR. 33731
MB 425/11-14 TIE SHT

○ FD GEAR SPK
W/LS 7707 TAG
FLUSH PER. TR. 33731
MB 425/11-14 TIE SHT

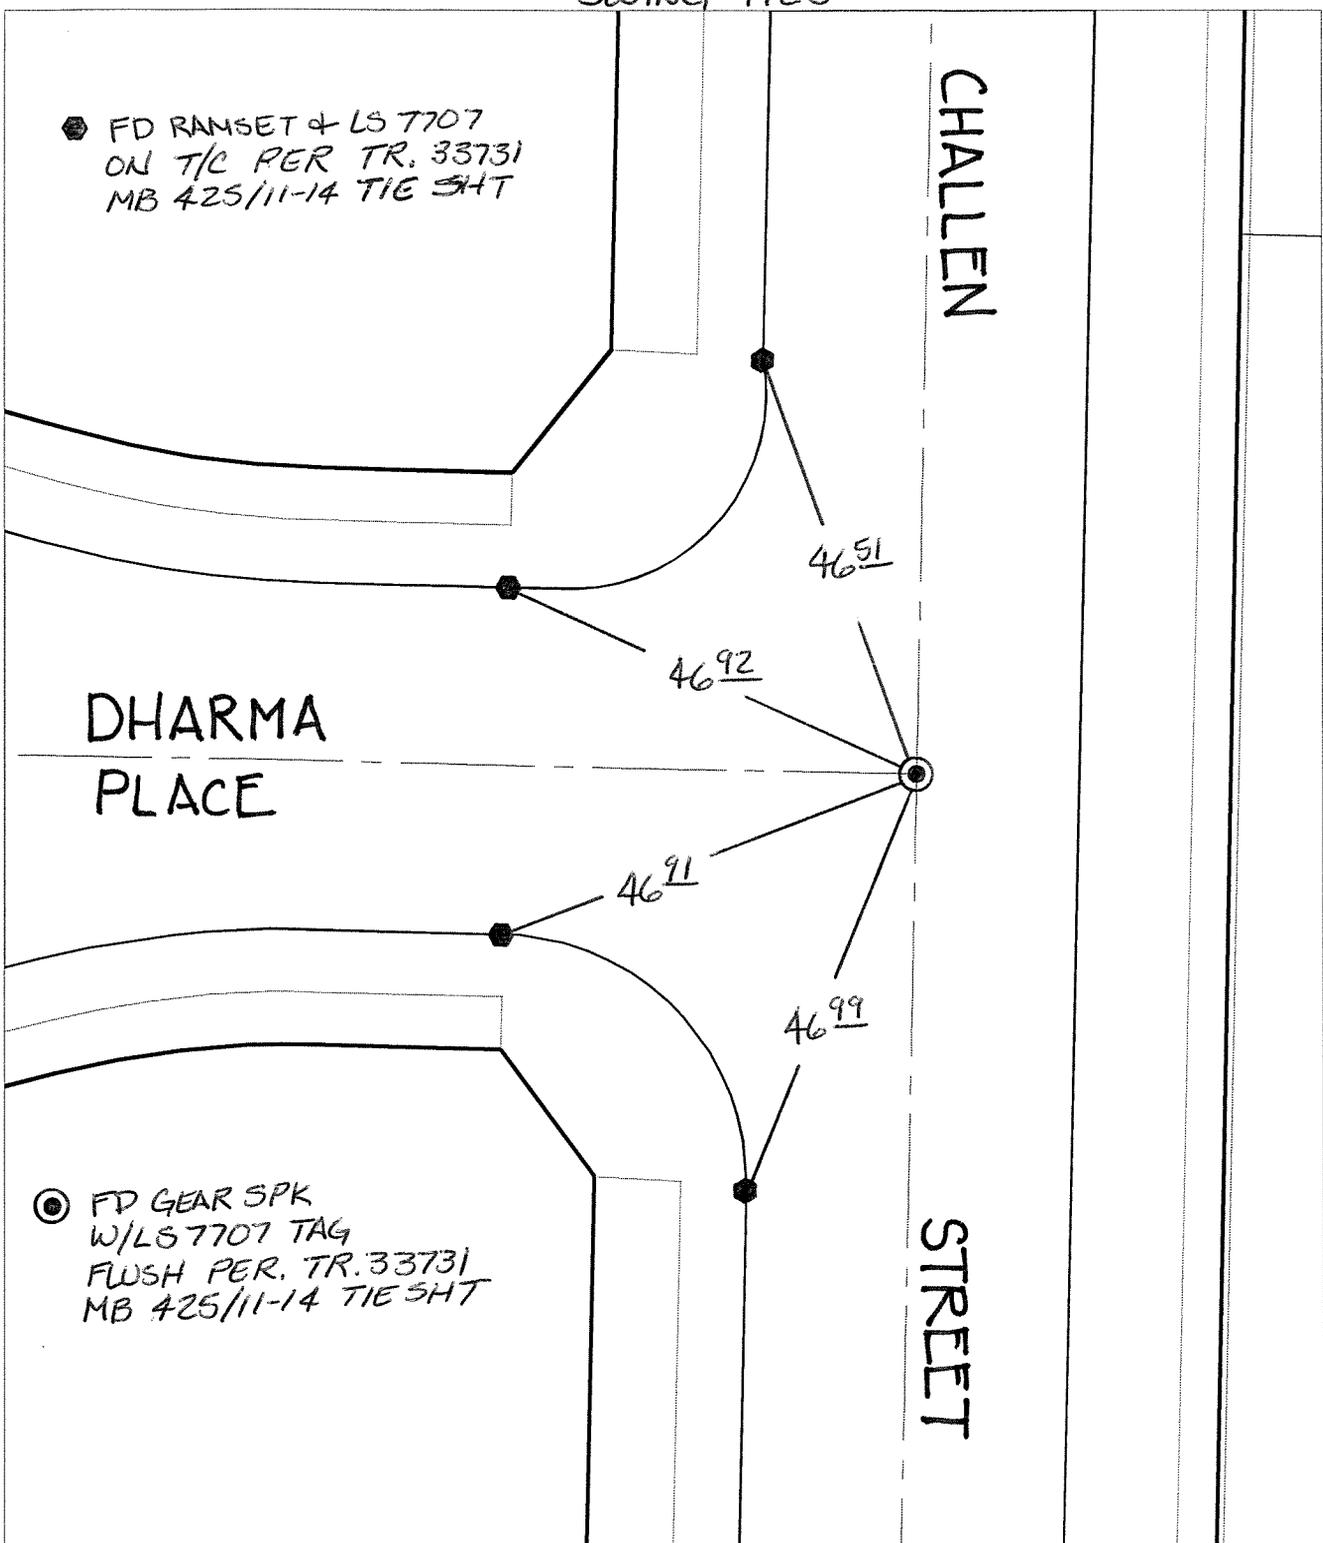

- ✕ FD. Ramset Nail on T/C
- FD. LD. & TK. on T/C
- FD. "C" Nail on T/C
- Set LD. & TK. on T/C

P.K. and City Engineer tag to be set @ surface after street construction is complete. (If possible)

Scale: 1" = 20'
 Date: 11/22/13
 Drawn by: pw
 F.B.:
 TR-Sec: T3SR6W-1

OFFICIAL TIE PLAT

CITY OF RIVERSIDE

These ties are for the purpose of perpetuating the found monumentation. No claim is made as to the relationship of the points or lines shown hereon to true boundary locations.



Sheet 1 of 1
 Cadme MB: 50-5