

SWING TIES

1421S.TIF


HISTORICAL DATA

5983. TIF
 CRFB 931/13
 CRFB 796/35

STREET: NOGALES STREET

X-STREET: SO OF JURUPA AT UPRR
 OFFICIAL USE ONLY

NOGALES STREET

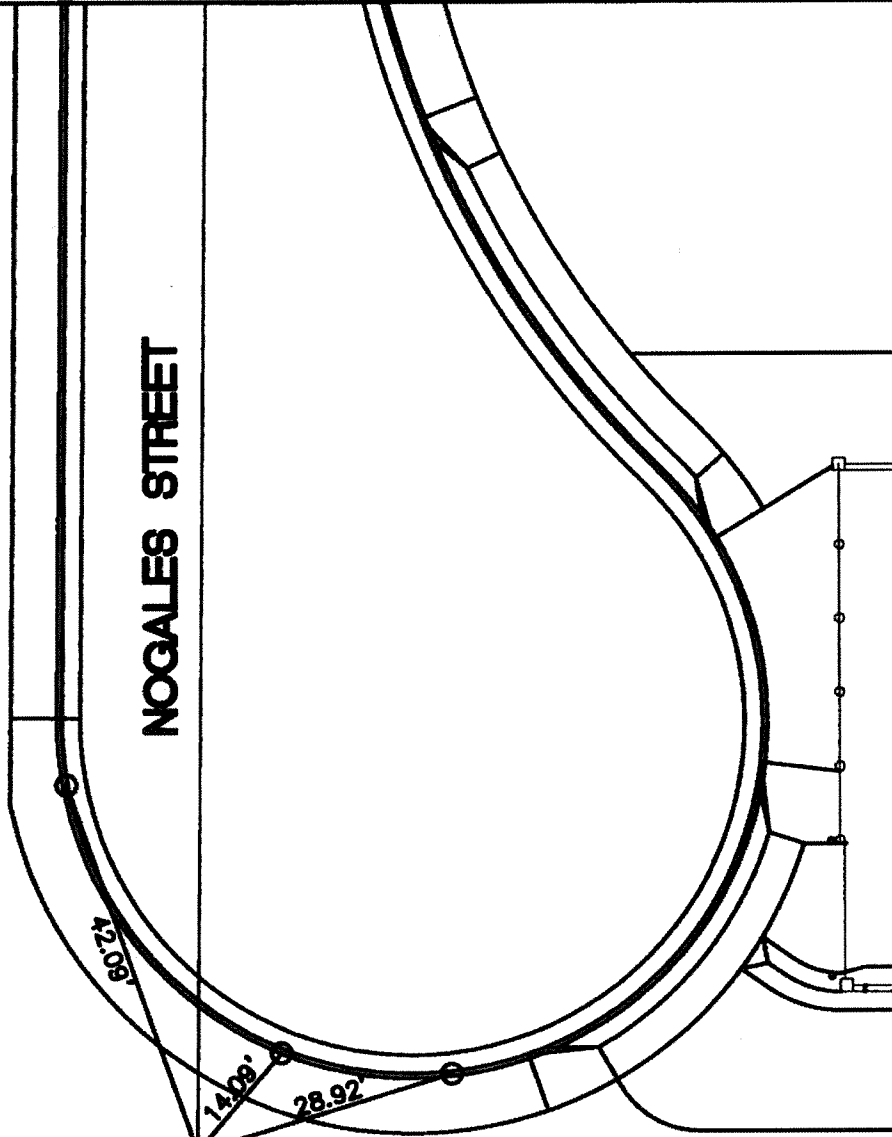

FOUND CEMENT POINT DOWN 0.50' AT BACK OF CURB. FIT TIES PER 5983.TIF. POINT WAS DESTROYED DURING CONSTRUCTION. SET 1" I.P. TAGGED L.S. 7519 FLUSH PER CONSTRUCTION TIES.

UP.R.R. RIGHT OF WAY

○ — SET CONC. NAIL AND CITY TIE TAG IN T.C.

SCALE: 1"=20'

DATE: 1/15/14


DRAWN BY: CURT

F.B.:SEE HISTORICAL DATA

SEC: 34 T.2S.,R.5W

OFFICIAL TIE PLAT CITY OF RIVERSIDE

THESE TIES ARE FOR THE PURPOSE OF PERPETUATING THE FOUND MONUMENTATION. NO CLAIM IS MADE AS THE RELATIONSHIP OF THE POINTS OR LINES SHOWN HEREON TO TRUE BOUNDARY LOCATIONS

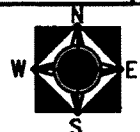

SHEET 1 OF 1