

14218 TIE

STREET: NORWOOD AVENUE



OFFICIAL USE ONLY

X-STREET: GRAMERCY PLACE

# TRACT MAP 32202

## LEGEND

- -INDICATES FD. 2" I.P. NO TAG DOWN 1.3' PER CR TIE NO. 3733 & PM 81/90-91. SET LS 7259 TAG.
- ▲ -INDICATES SET NAIL & FLASHER IN A.C. BERM
- ✕ -INDICATES SET SCRIBED 'X' IN P.C.C. MOW STRIP
- ( ) -INDICATES DIMENSION PER TIE 643/53

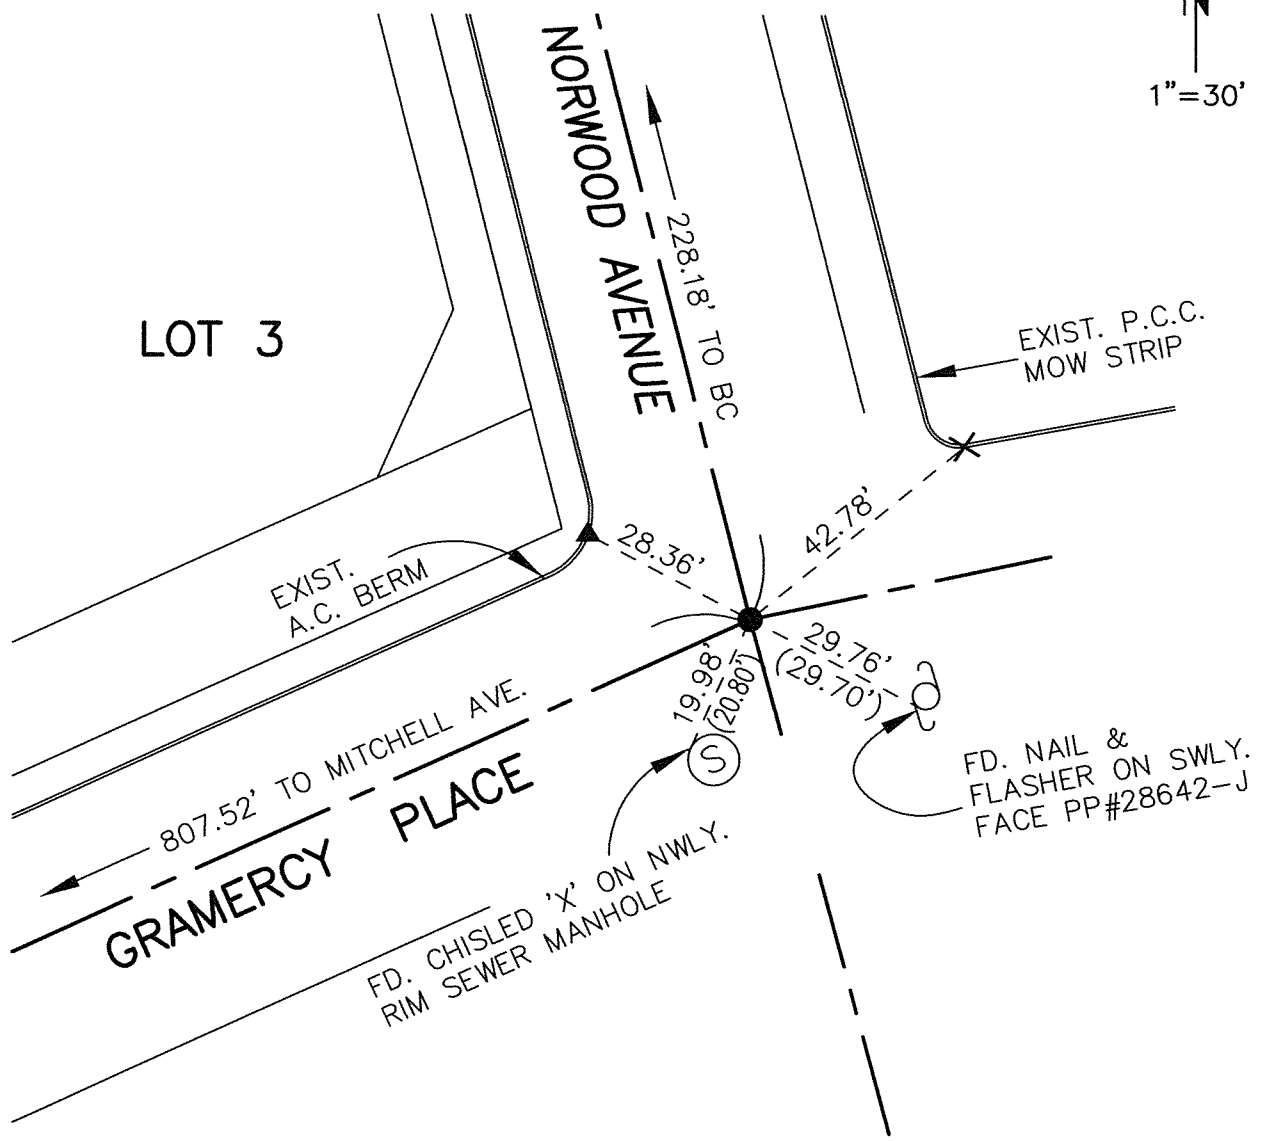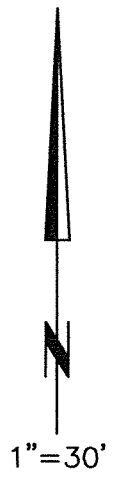

SCALE: 1"=30'
DATE: 07/11/14
DRAWN BY: NB
F.B.:
SEC. 10-11, T. 3S., R. 6W

**OFFICIAL TIE PLAT**  
CITY OF RIVERSIDE

THESE TIES ARE FOR THE PURPOSE OF PERPETUATING THE FOUND MONUMENTATION. NO CLAIM IS MADE AS THE RELATIONSHIP OF THE POINTS OR LINES SHOWN HEREON TO TRUE BOUNDARY LOCATIONS

SHEET 1 OF 3