


SWING TIES

14329.TIF

REF: 5675.TIF
CRFB 844/68

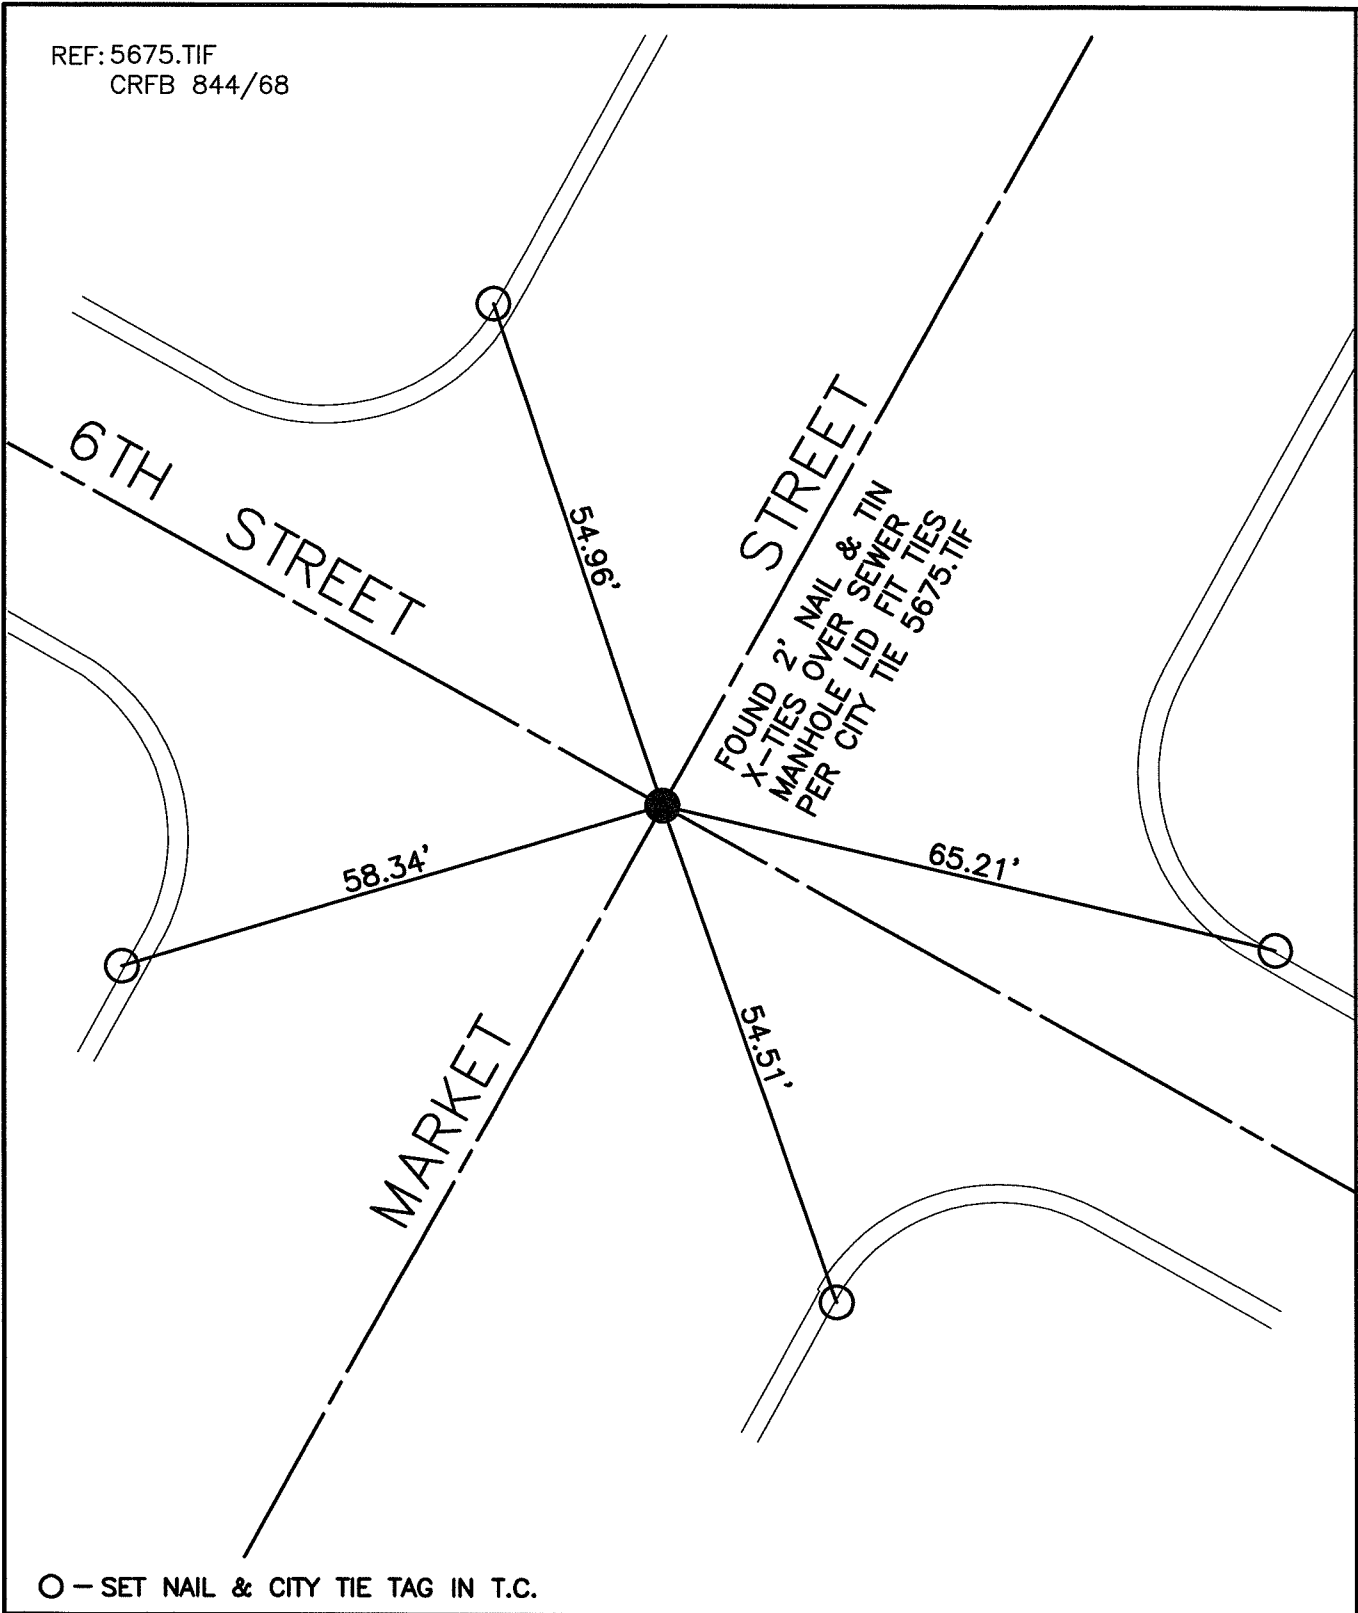

STREET: MARKET STREET

OFFICIAL USE ONLY
X-STREET: 6TH STREET

○ - SET NAIL & CITY TIE TAG IN T.C.

SCALE: 1"=20'
DATE: 4/01/15
DRAWN BY: CURT
F.B.:
SEC: 23 T.2S.,R.5W

OFFICIAL TIE PLAT CITY OF RIVERSIDE

THESE TIES ARE FOR THE PURPOSE OF PERPETUATING THE FOUND MONUMENTATION. NO CLAIM IS MADE AS THE RELATIONSHIP OF THE POINTS OR LINES SHOWN HEREON TO TRUE BOUNDARY LOCATIONS



SHEET 1 OF 1