

14363.TIF

adkan
ENGINEERS
RIVERSIDE, CA

CENTERLINE TIE SHEET


JOB TRACT NO. 29515

JOB NO. 6500

DRAWN BY: CS

DATE 04/2015

SHEET NO. 32 OF 42

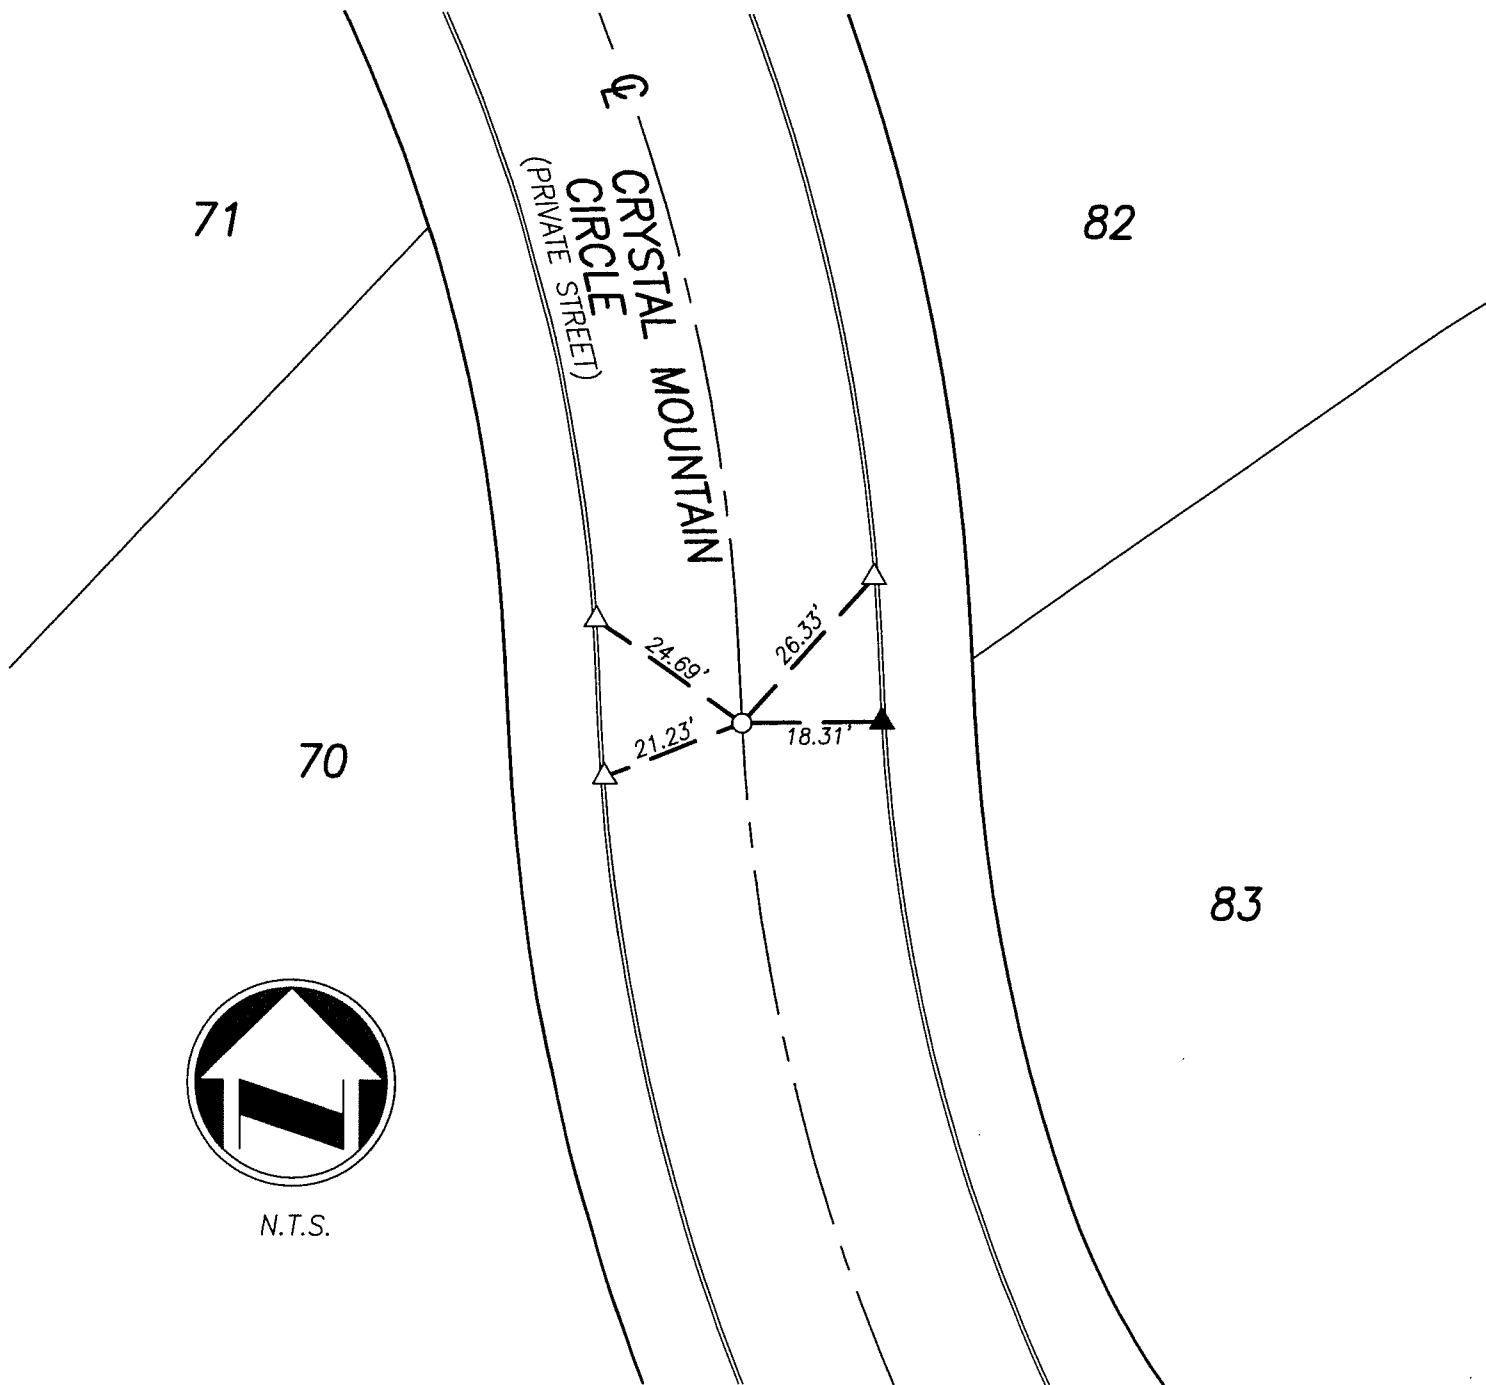

LEGEND

- ▲ INDICATES FOUND LEAD & L.S. TAG 5390 IN TOP OF CURB ON THE PROLONGATION OF THE LOT LINE
- SET 1" IRON PIPE, FLUSH AND L.S. 5390 TAG
- △ INDICATES SET LEAD & L.S. 5390 "TIE" TAG IN TOP OF CURB

DATE: 4-15-15

[Handwritten Signature]

EDY POWELL ADKISON
L.S. 5390, EXPIRES 9/30/16

