


14389.TIF

STREET: OVERLOOK PARKWAY

OFFICIAL USE ONLY

X-STREET:

CHATEAU RIDGE LANE

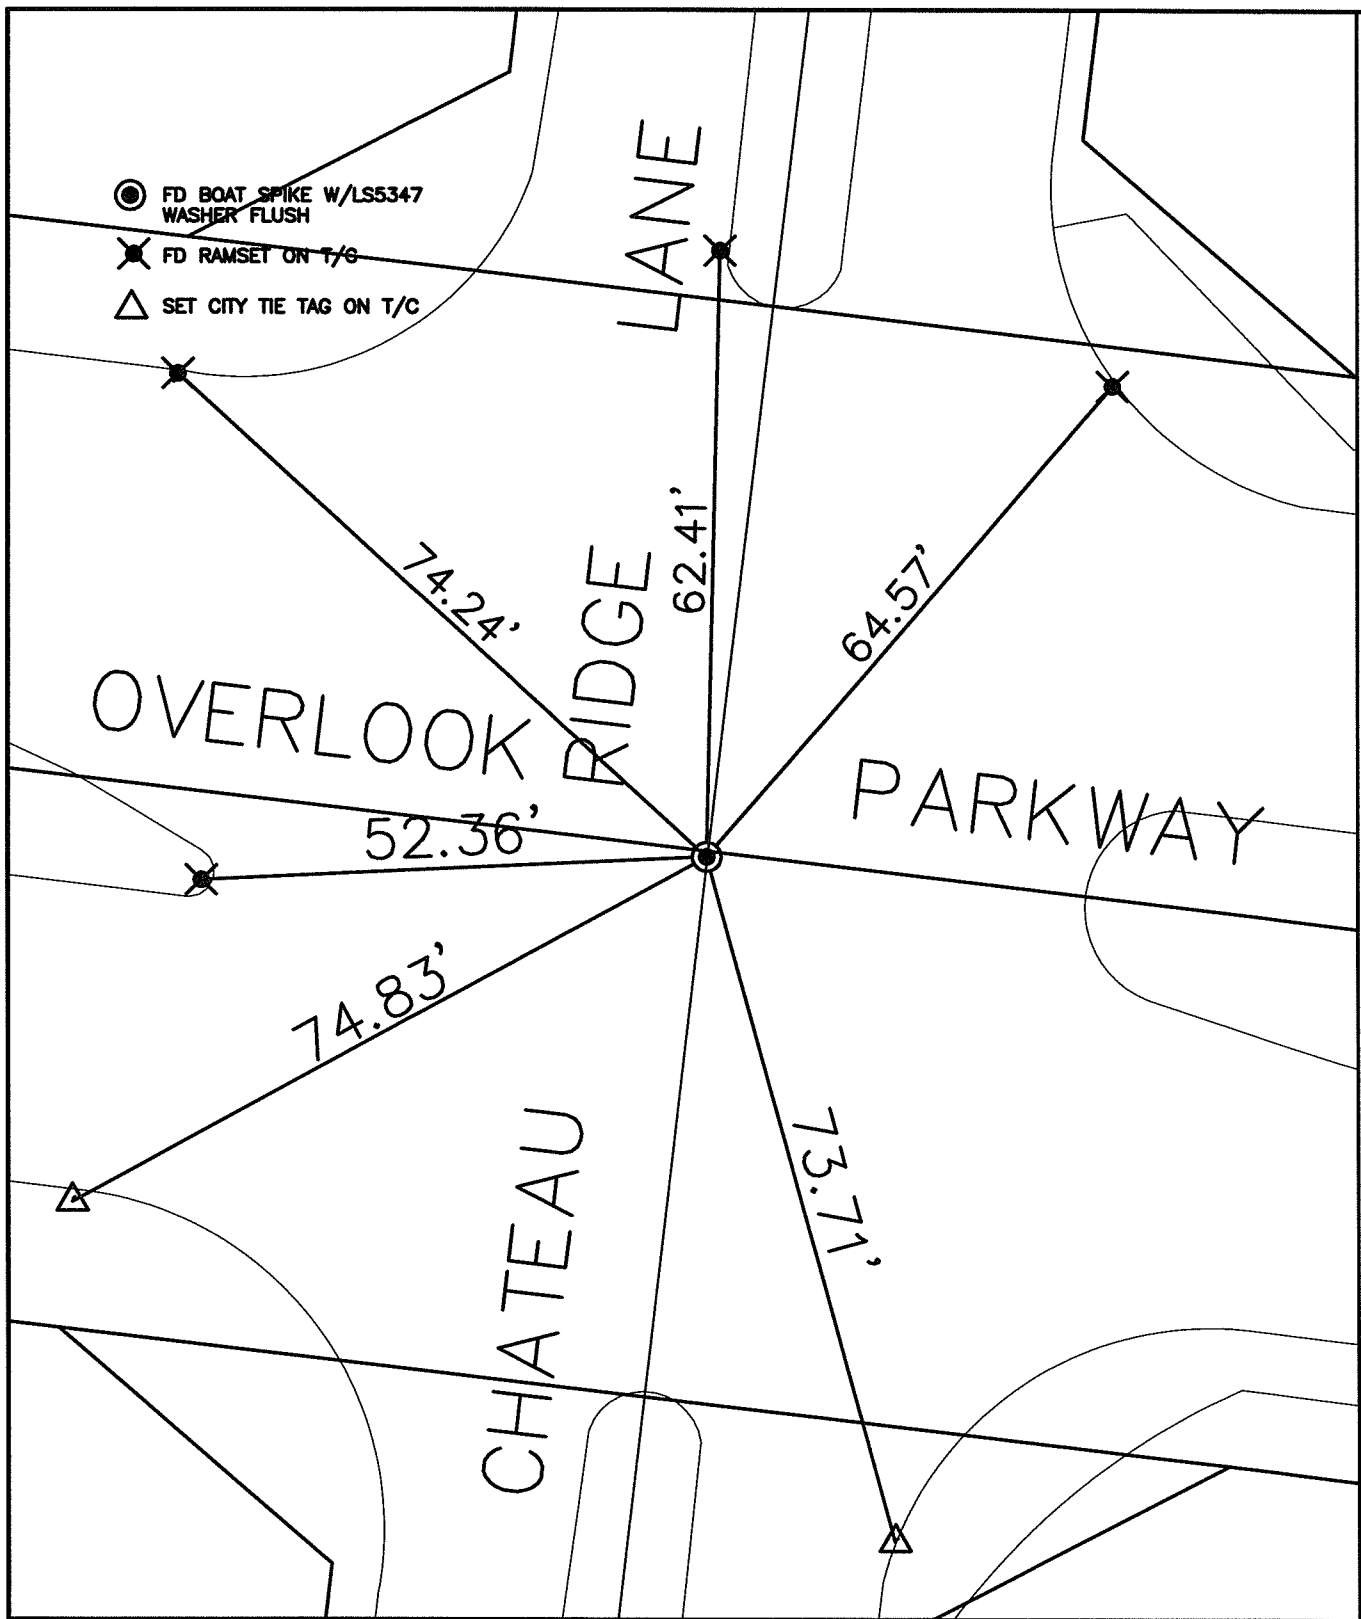

- FD BOAT SPIKE W/LS5347 WASHER FLUSH
- ✕ FD RAMSET ON T/C
- △ SET CITY TIE TAG ON T/C

SCALE: 1"=20'

DATE: 14-12-06


DRAWN BY: L. HARRIS

F.B.:

TR-SEC: T.3S., R.5W.-12

OFFICIAL TIE PLAT
CITY OF RIVERSIDE

THESE TIES ARE FOR THE PURPOSE OF PERPETUATING THE FOUND MONUMENTATION. NO CLAIM IS MADE AS THE RELATIONSHIP OF THE POINTS OR LINES SHOWN HEREON TO TRUE BOUNDARY LOCATIONS

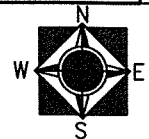

SHEET 1 OF 1
Cadme MB: 70-8