



1997.717

STREET HOLE AVE. X-STREET COLLETT AVE. OFFICE USE ONLY

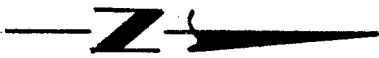

TRANSIT TIES

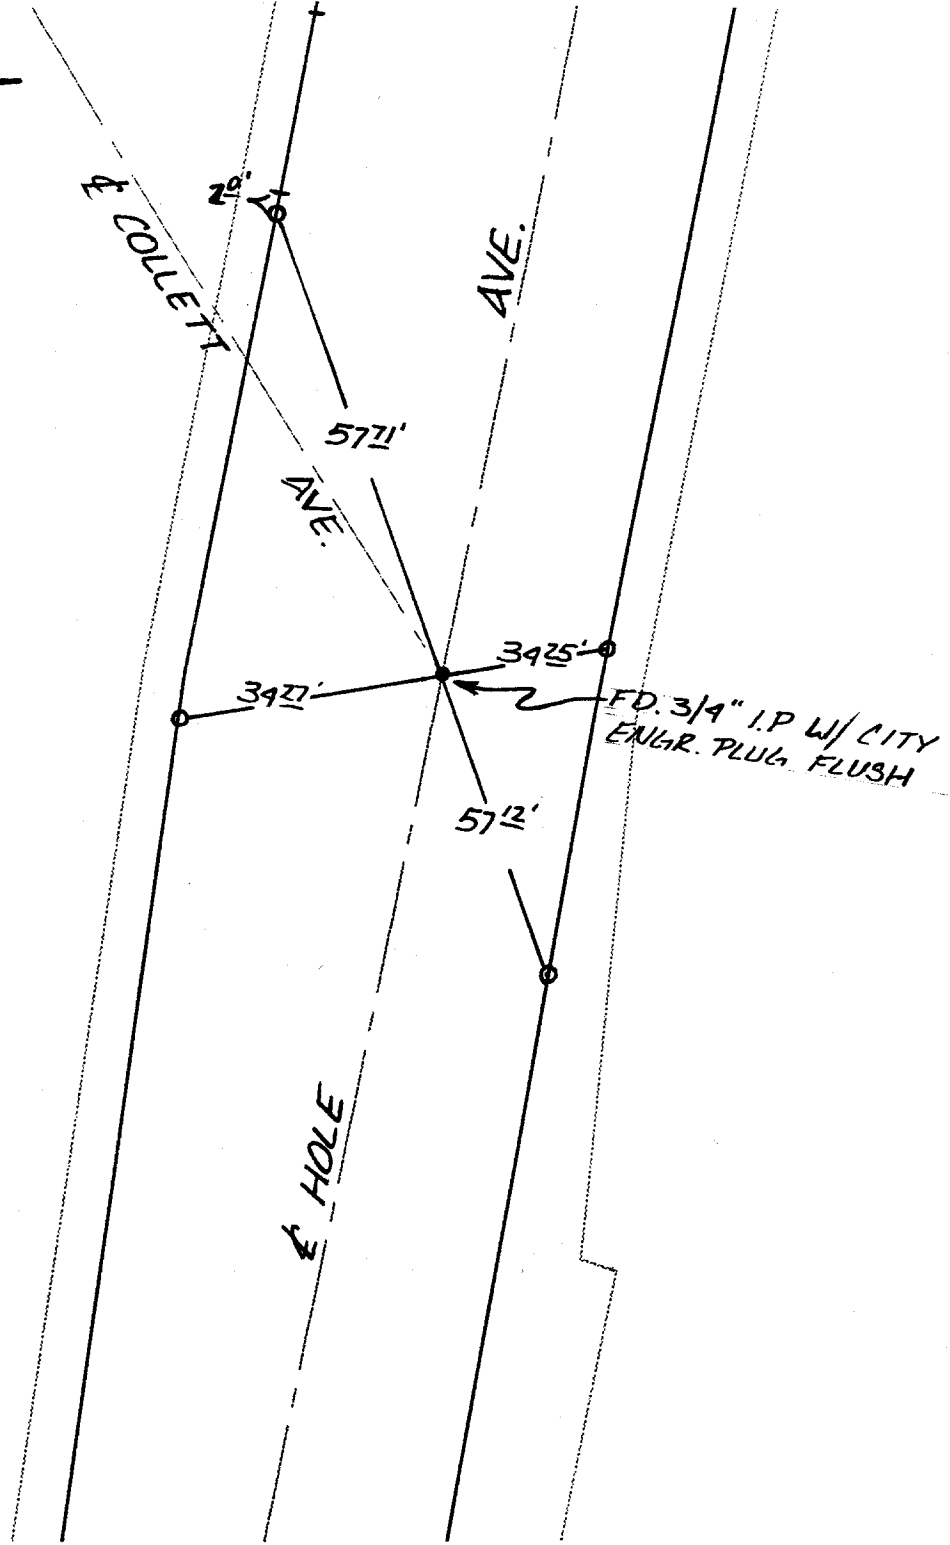

- ✕ FD. Ramset Nail on T/C
- FD. LD. & TK. on T/C
- FD. "C" Nail on T/C
- SET LD. & TK. On T/C

SCALE: *N.T.S.*  
 DATE: *JAN. 23, 97*  
 DR. BY: *FINNEY, J*  
 W.O.:  
 F.B.:

**OFFICIAL TIE PLAT**  
**CITY OF RIVERSIDE**

*These ties are for the purpose of perpetuating the found monumentation. No claim is made as to the relationship of the points or lines shown hereon to true boundary locations.*

SHEET  
*1*  
 OF *1* SHEETS  
 FILE NO.: