


SWING TIES

HISTORICAL DATA

- (XX.XX) INDICATES RECORD DISTANCE PER 4867.TIF
- CRFB 969/57

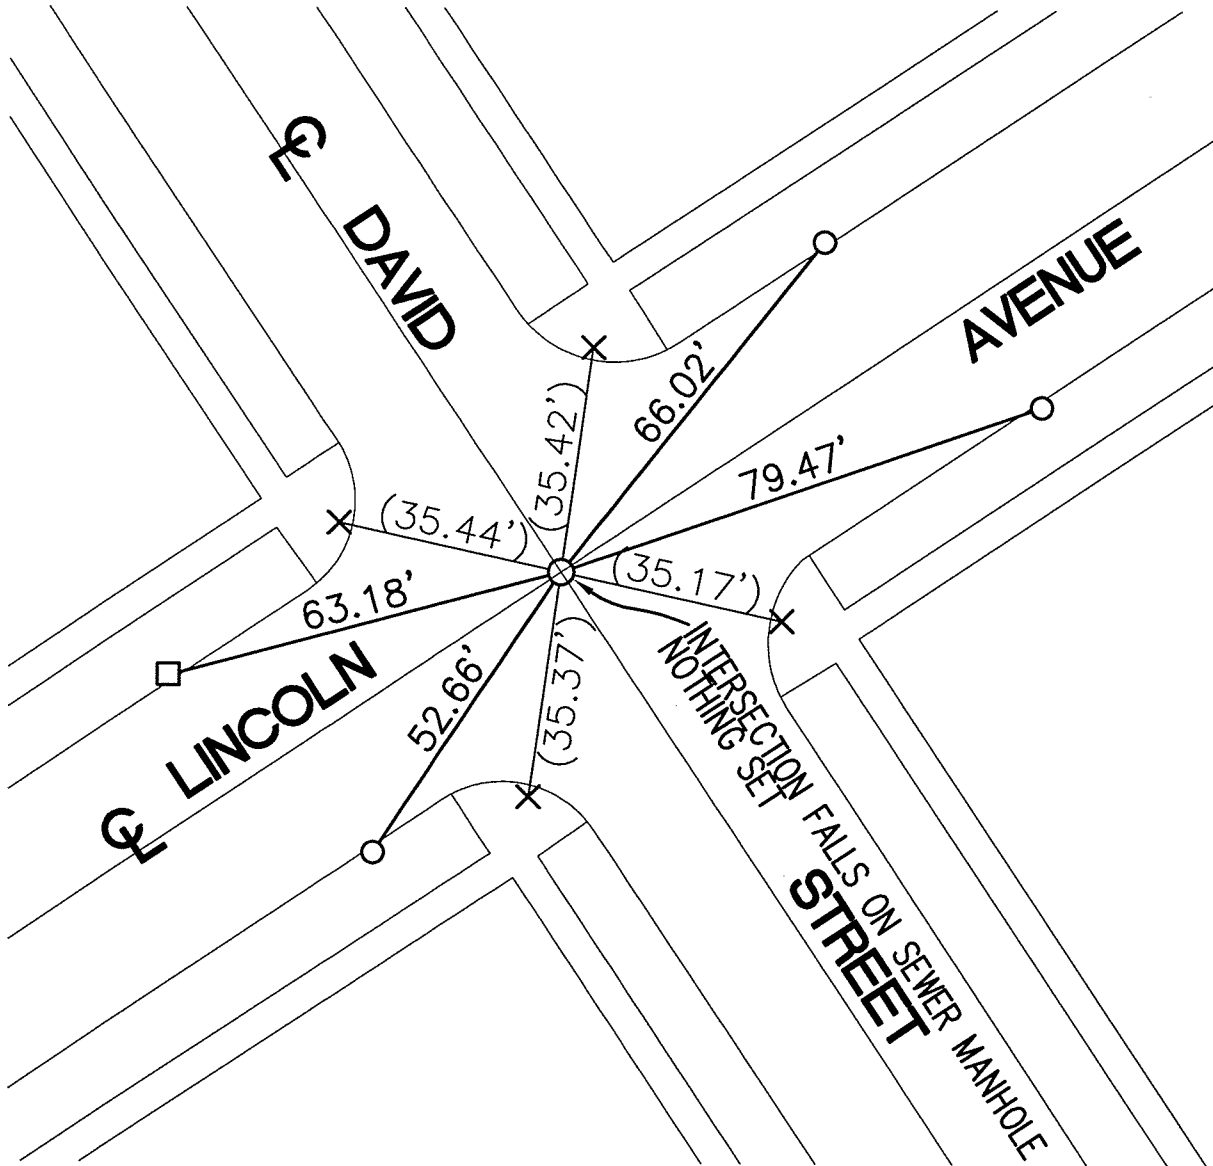

- X - FOUND RAMSET STUD IN T.C. DESTROYED BY CONSTRUCTION
- O - SET CTT IN T.C.
- - SET MAG NAIL T.C.

14447.TIF
 STREET: LINCOLN AVENUE
 X-STREET: DAVID STREET
 OFFICIAL USE ONLY

| | |
|-----------|-----------------|
| SCALE: | 1"=30' |
| DATE: | AUGUST 26, 2016 |
| DRAWN BY: | JDF |
| F.B.: | |
| SEC: | 2 T.3S.,R.5W |

OFFICIAL TIE PLAT CITY OF RIVERSIDE

THESE TIES ARE FOR THE PURPOSE OF PERPETUATING THE FOUND MONUMENTATION. NO CLAIM IS MADE AS THE RELATIONSHIP OF THE POINTS OR LINES SHOWN HEREON TO TRUE BOUNDARY LOCATIONS

