


SWING TIES

14526.TIF

HISTORICAL DATA

(XX.XX) INDICATES RECORD DISTANCE PER C12482.TIF
3477.TIF

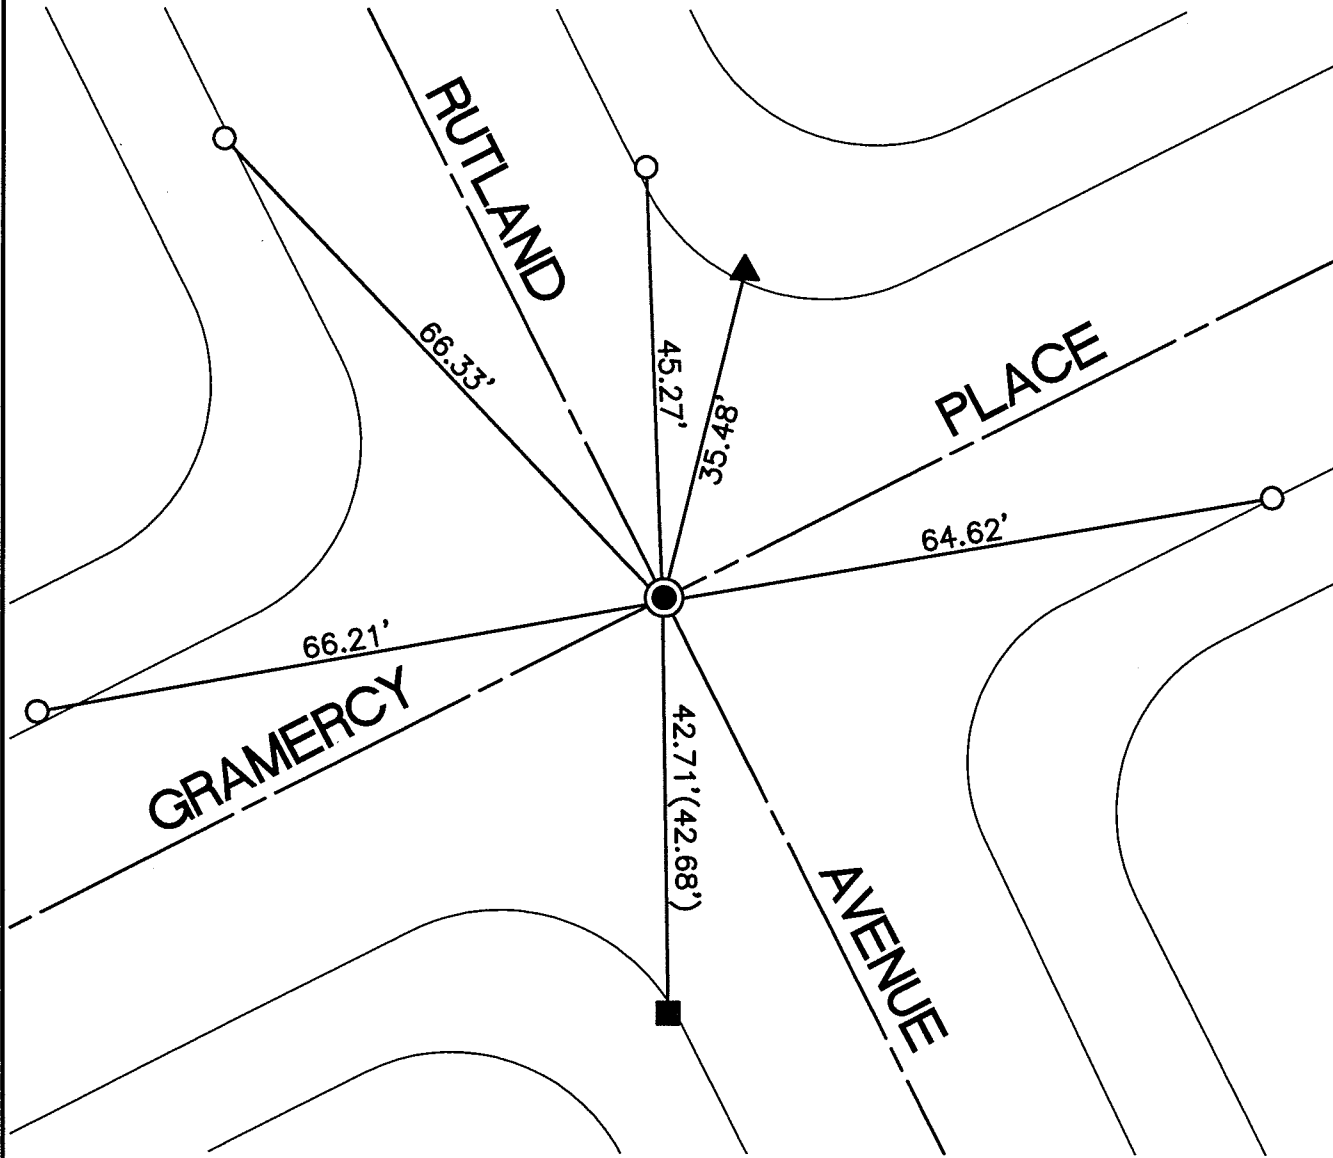

STREET: GRAMERCY PLACE

OFFICIAL USE ONLY


X-STREET: RUTLAND AVENUE

- ▲ - FOUND P.K. NAIL IN T.C.
- - FOUND NAIL AND CITY TIE TAG IN T.C.
- - SET CTT IN T.C.
- - FOUND PK NAIL AND WASHER STAMPED "RIVERSIDE CITY SURVEYOR" PER C12482.TIF

SCALE: 1"=20'
DATE: NOVEMBER 30, 2016
DRAWN BY: JDF
F.B.:
SEC: 1 T.3S.,R.6W

OFFICIAL TIE PLAT CITY OF RIVERSIDE

THESE TIES ARE FOR THE PURPOSE OF PERPETUATING THE FOUND MONUMENTATION. NO CLAIM IS MADE AS THE RELATIONSHIP OF THE POINTS OR LINES SHOWN HEREON TO TRUE BOUNDARY LOCATIONS

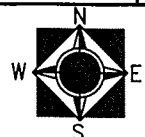

SHEET 1 OF 1