


SWING TIES

HISTORICAL DATA

394.TIF
 L.L.11/30
 FB B-1/43
 FB D-5/20
 FB 600/6
 FB 550/16
 FB 521/74
 FB 256/61-62

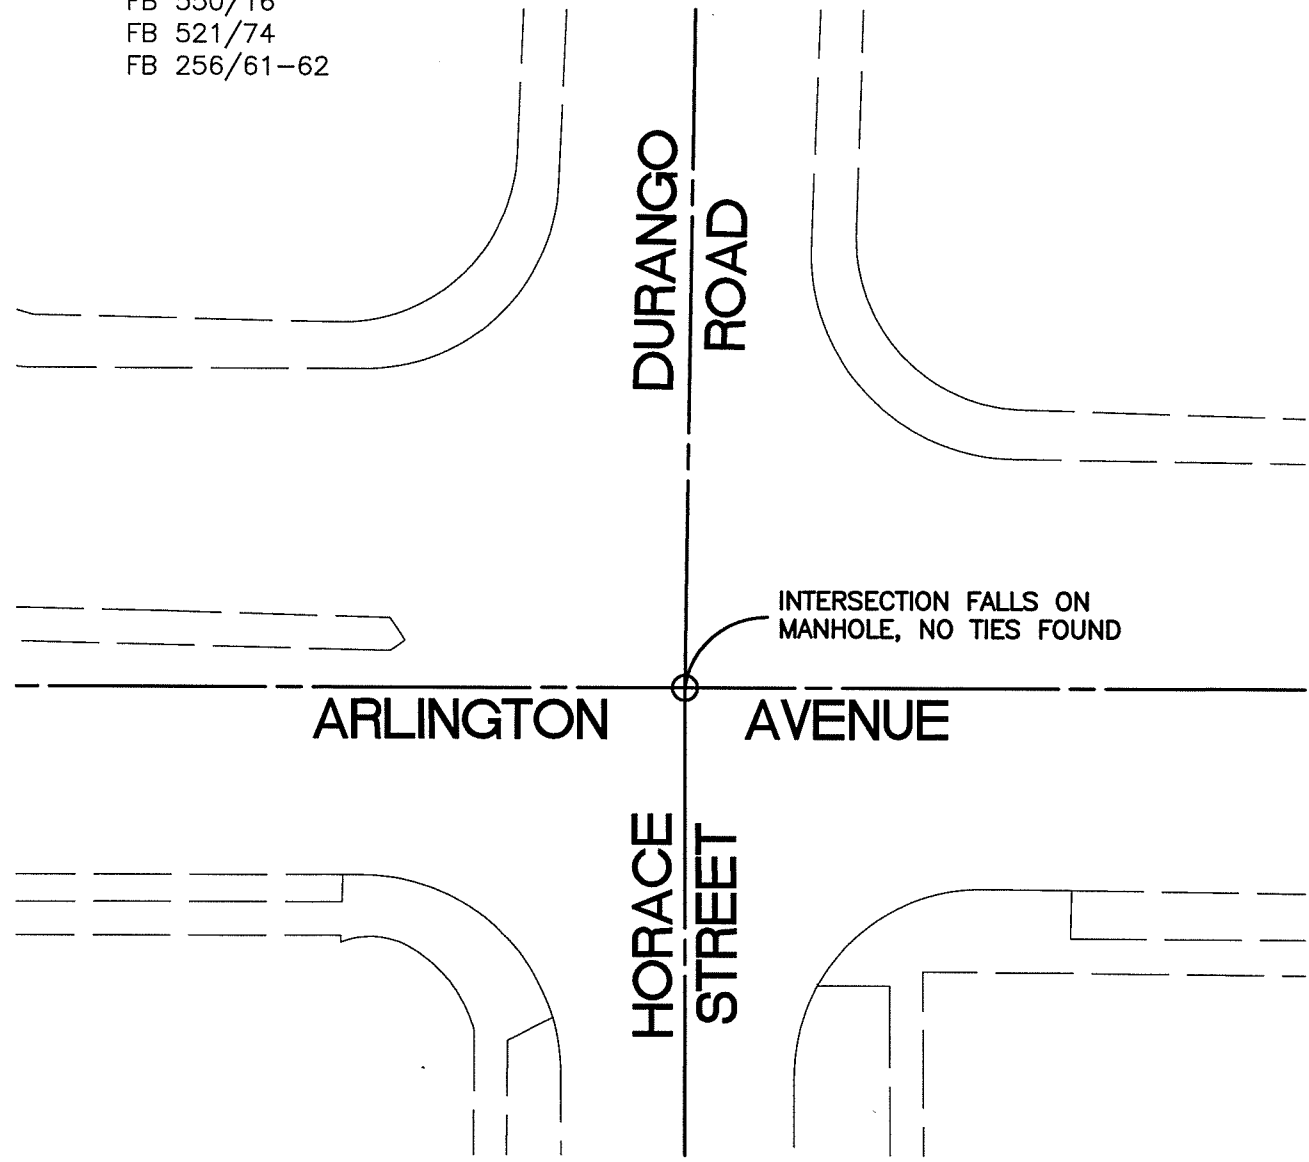

14602.TIF

STREET: ARLINGTON AVENUE

OFFICIAL USE ONLY


X-STREET:

DURANGO ROAD &
 HORACE STREET

SCALE: 1"=30'
 DATE: APRIL 3, 2017
 DRAWN BY: JDF
 F.B.:
 SEC: 2 T.3S., R.5W

OFFICIAL TIE PLAT CITY OF RIVERSIDE

THESE TIES ARE FOR THE PURPOSE OF PERPETUATING THE FOUND MONUMENTATION. NO CLAIM IS MADE AS THE RELATIONSHIP OF THE POINTS OR LINES SHOWN HEREON TO TRUE BOUNDARY LOCATIONS

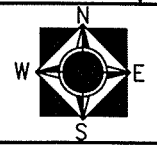

SHEET 1 OF 1