


14628.TIF

Street: ACACIA GLEN DRIVE  
X-Street: LAURELBROOK DRIVE  
OFFICIAL USE ONLY

SWING TIES

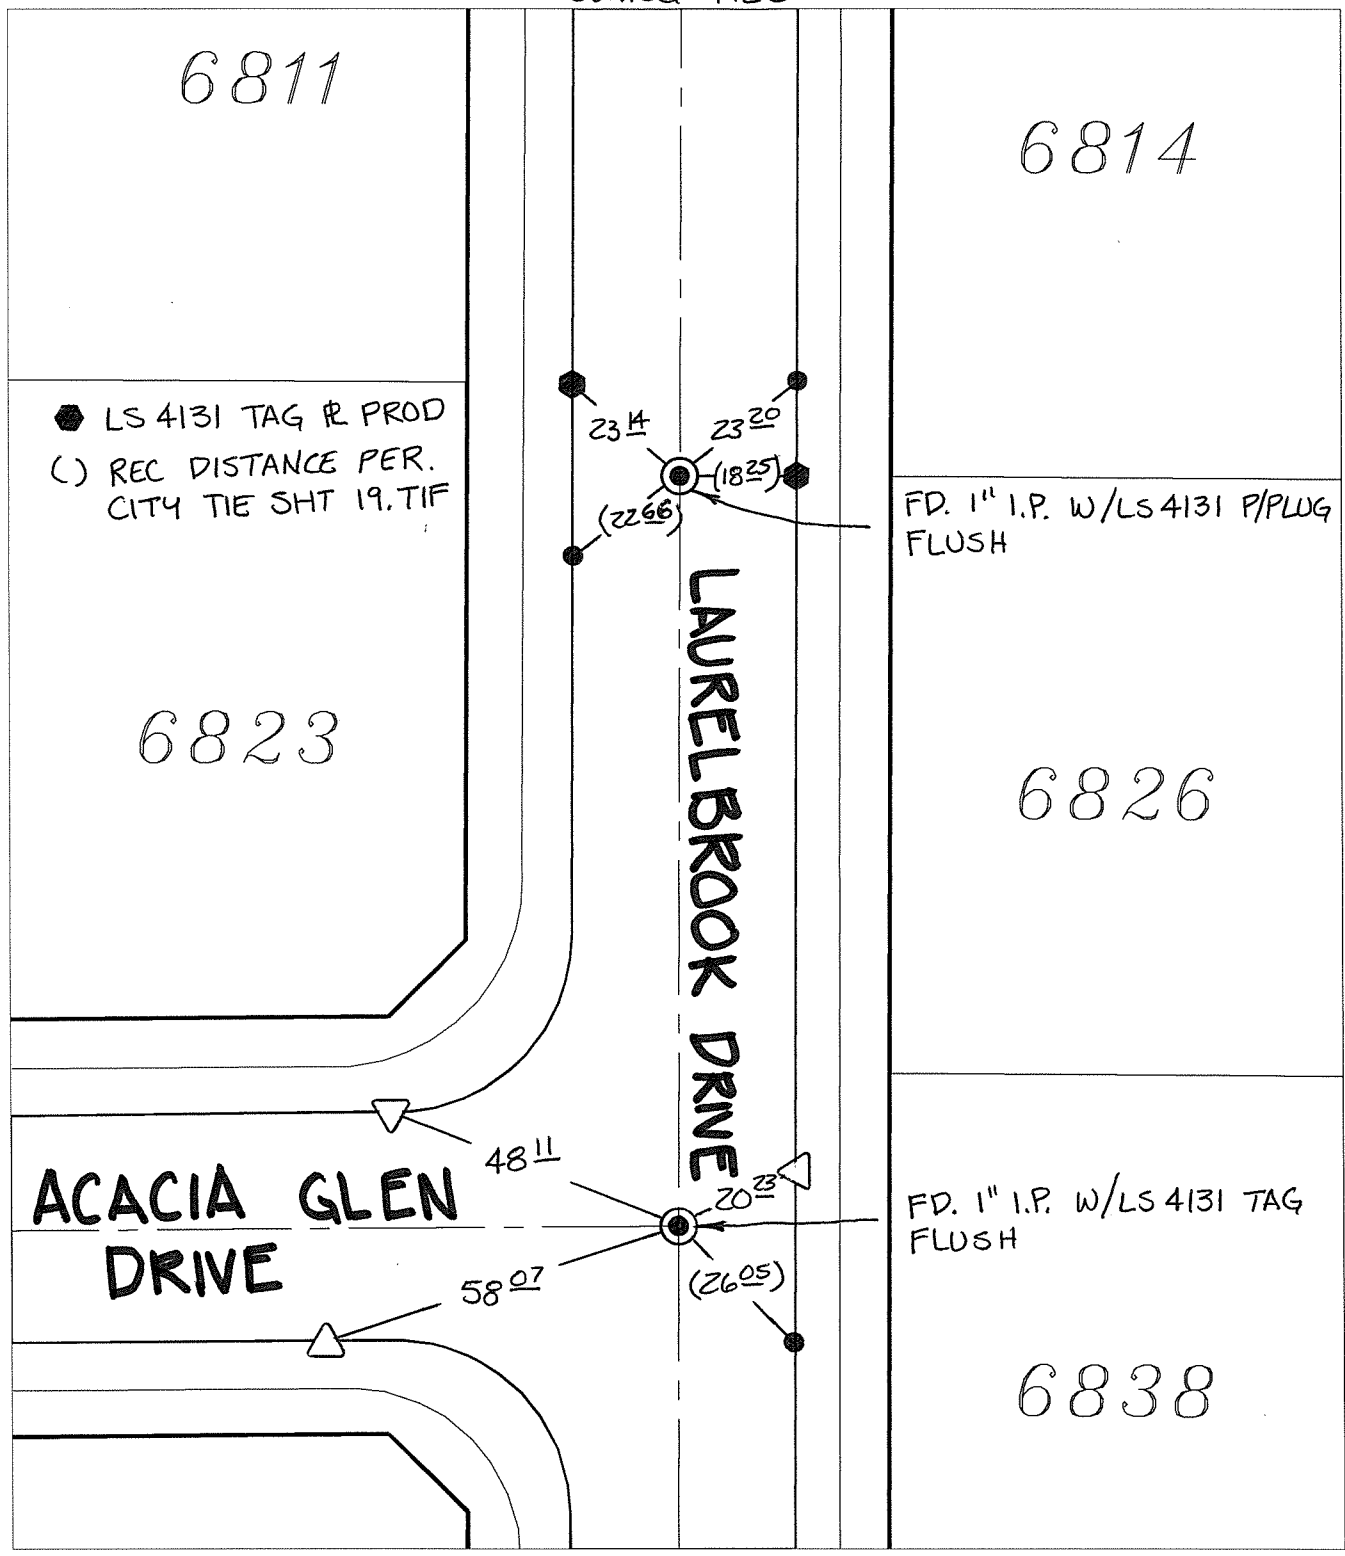

● LS 4131 TAG & PROD  
 ( ) REC DISTANCE PER.  
 CITY TIE SHT 19.TIF

FD. 1" I.P. W/LS 4131 P/PLUG  
 FLUSH

FD. 1" I.P. W/LS 4131 TAG  
 FLUSH


- ✕ FD. Ramset Nail on T/C
- FD. LD. & TK. on T/C
- FD. "C" Nail on T/C
- Set LD. & TK. on T/C

P.K. and City Engineer tag to be set @  
 surface after street construction is  
 complete. (If possible)

Scale: 1" = 30'  
 Date: 12/15/16  
 Drawn by: pw  
 F.B.:  
 TR-Sec: T3SR4W-8

**OFFICIAL TIE PLAT**  
**CITY OF RIVERSIDE**

*These ties are for the purpose of perpetuating the found  
 monumentation. No claim is made as to the relationship of  
 the points or lines shown hereon to true boundary locations.*



Sheet 1 of 1  
 Cadme MB: 72-3