


# SWING TIES

HISTORICAL DATA

(XX.XX) INDICATES RECORD DISTANCE PER 13063.TIF  
14105.TIF

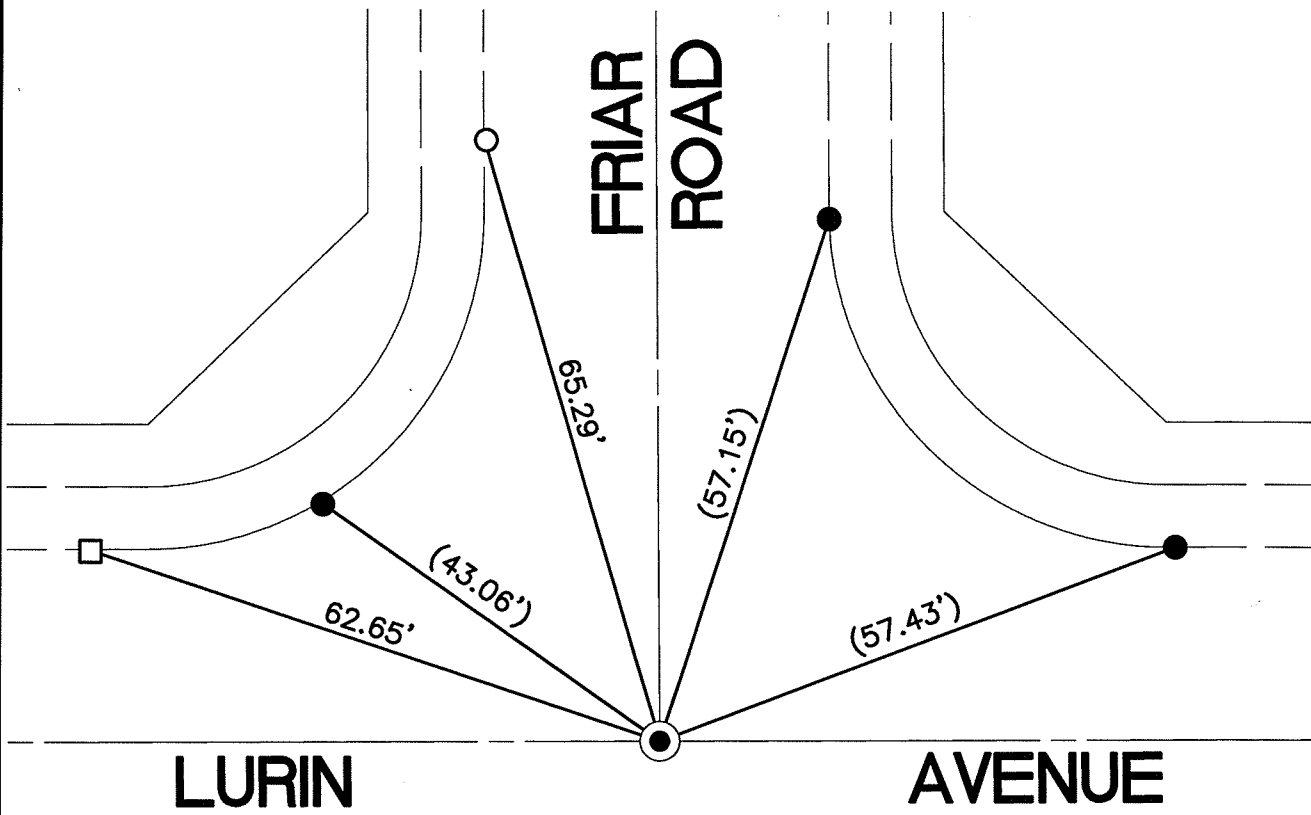

STREET: LURIN AVENUE

X-STREET: FRIAR ROAD

OFFICIAL USE ONLY

14105.TIF

- - FOUND LEAD AND TACK IN T.C.
- - SET CONCRETE NAIL IN T.C.
- - SET CTT ● B.O.C-T.C.
- ⊙ - FOUND SPIKE AND WASHER STAMPED "PLS 5491" PER 13063.TIF

SCALE:	1"=20'
DATE:	APRIL 24, 2017
DRAWN BY:	JDF
F.B.:	
SEC:	29 T.3S., R.4W

**OFFICIAL TIE PLAT**  
CITY OF RIVERSIDE

THESE TIES ARE FOR THE PURPOSE OF PERPETUATING THE FOUND MONUMENTATION. NO CLAIM IS MADE AS THE RELATIONSHIP OF THE POINTS OR LINES SHOWN HEREON TO TRUE BOUNDARY LOCATIONS

SHEET 1 OF 1