

SWING TIES


REF: C12479.TIF
11089.TIF

14750.TIF

STREET: GRAMERCY PLACE

OFFICIAL USE ONLY

X-STREET: NOBLE STREET

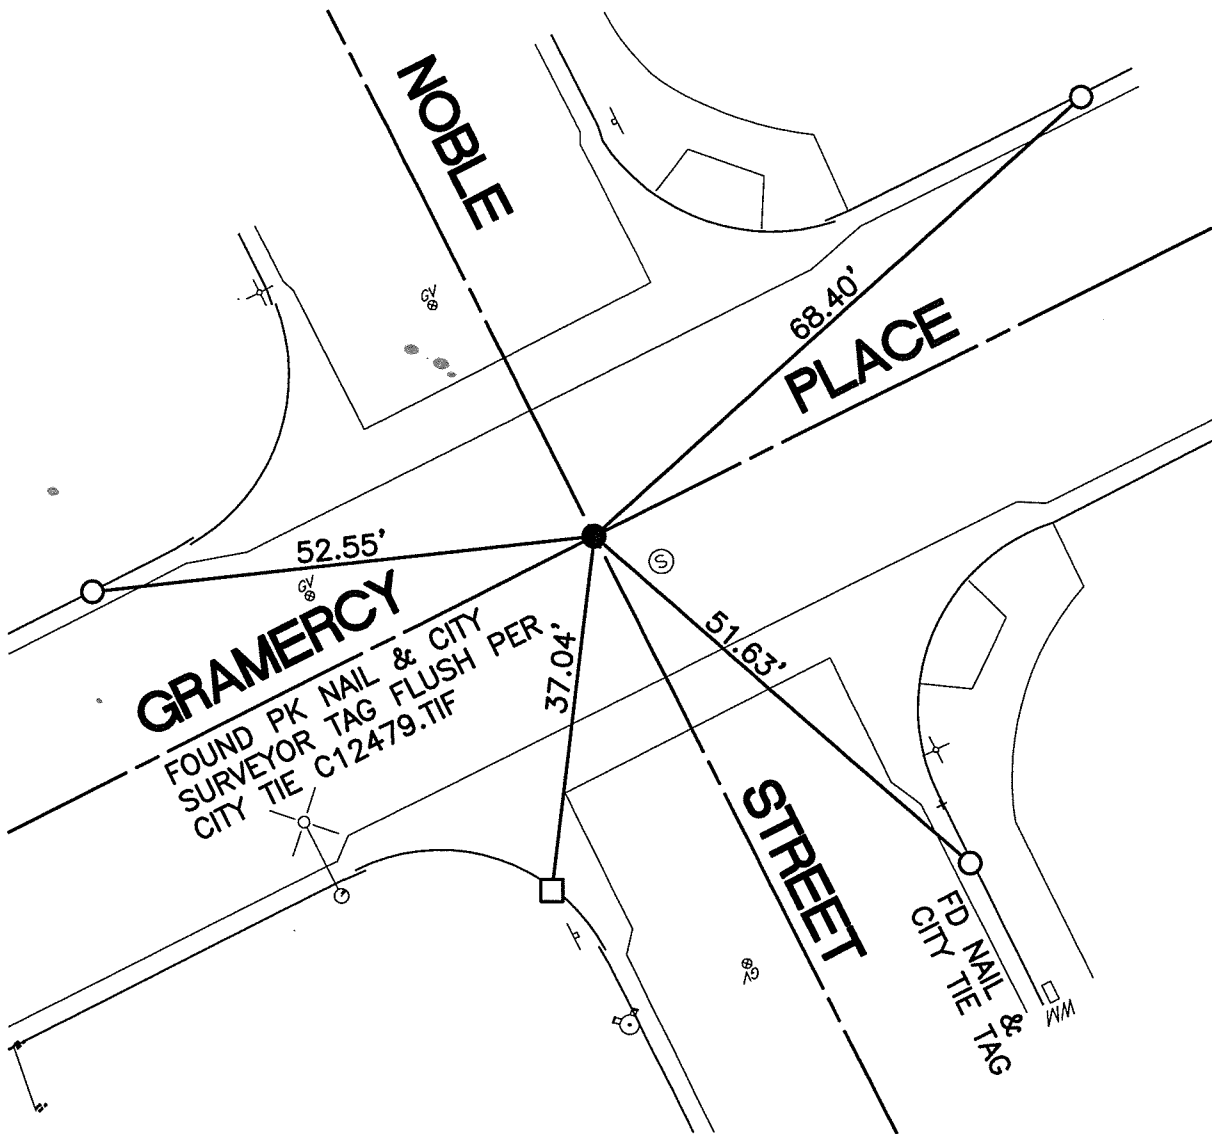

- - SET NAIL & CITY TIE TAG IN T.C.
- - SET PK NAIL IN T.C.

SCALE: 1"=20'

DATE: 8/27/12


DRAWN BY: CURT

F.B.:

SEC: 1 T.3S., R.6W.

OFFICIAL TIE PLAT CITY OF RIVERSIDE

THESE TIES ARE FOR THE PURPOSE OF PERPETUATING THE FOUND MONUMENTATION. NO CLAIM IS MADE AS THE RELATIONSHIP OF THE POINTS OR LINES SHOWN HEREON TO TRUE BOUNDARY LOCATIONS

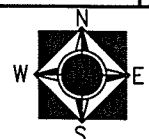

SHEET 1 OF 1