


# SWING TIES

14753.TIF

STREET: AMBS DRIVE /  
PIERCE STREET

X-STREET: HUDDEN STREET  
OFFICIAL USE ONLY

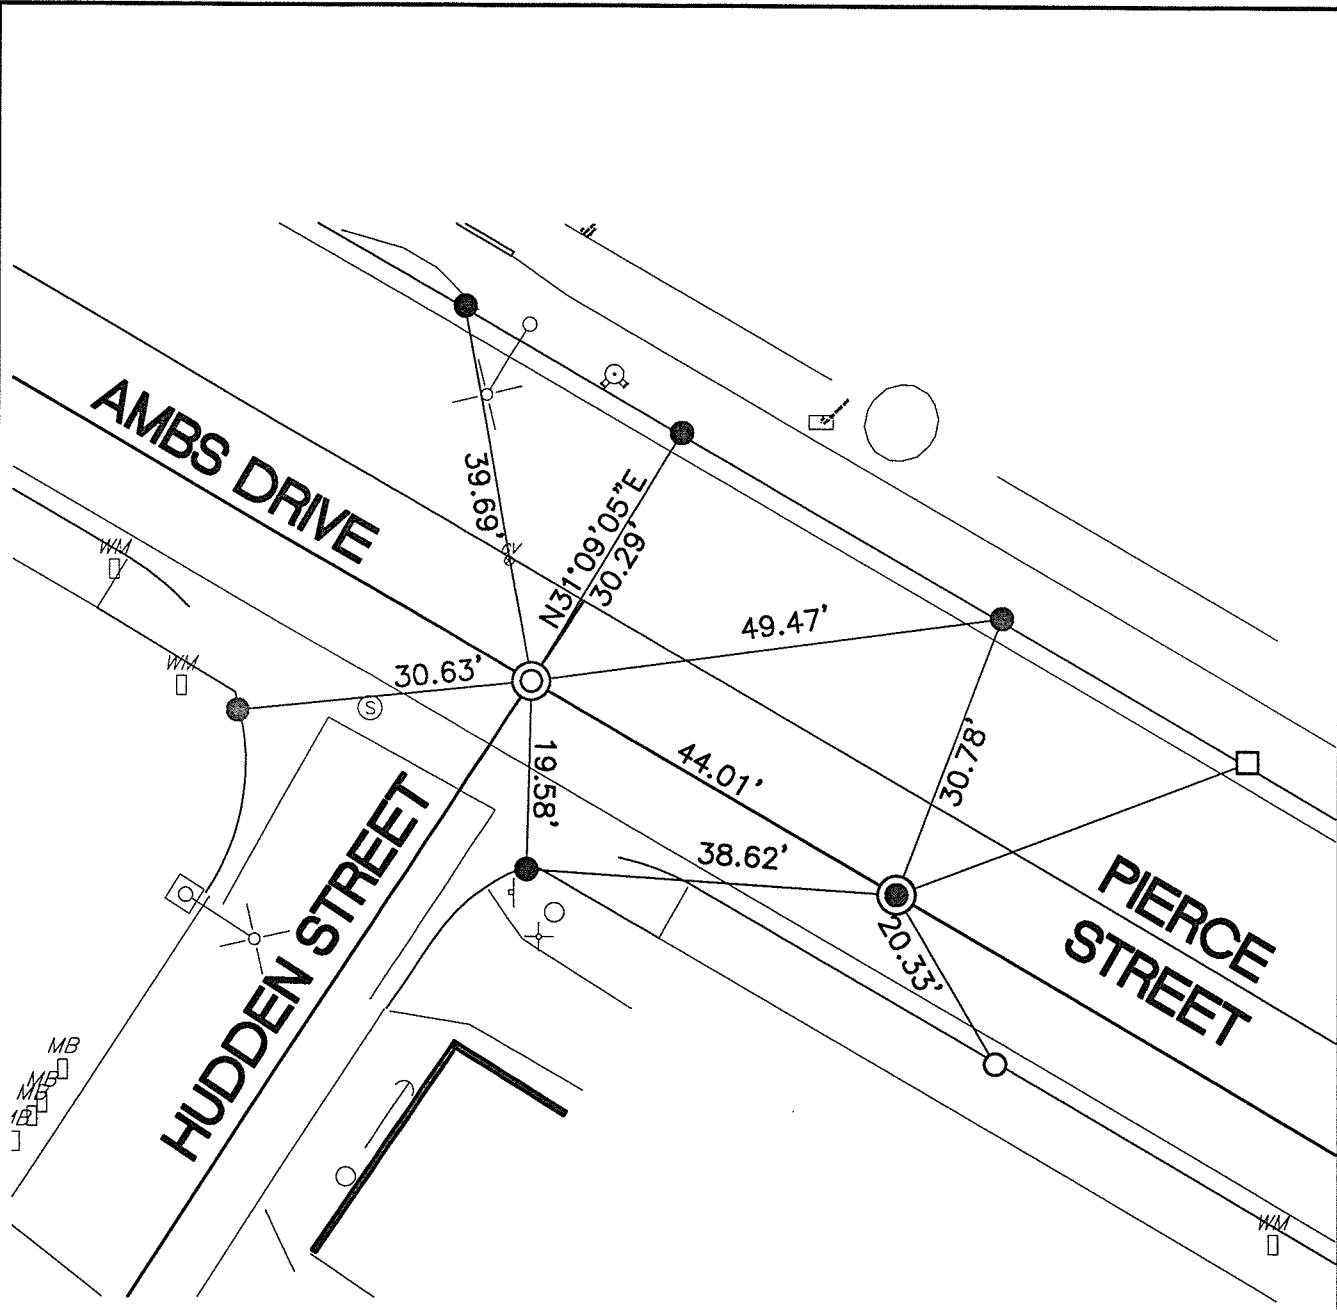


- - FOUND LEAD AND TACK IN T.C.
- - SET CTT IN T.C.
- - SET MAG NAIL IN T.C.
- ⊙ - FOUND BOAT SPIKE WITH WASHER, ILLEGIBLE, SET MAG NAIL AND WASHER STAMPED "RIVERSIDE CITY SURVEYOR" AFTER CONSTRUCTION
- - FOUND 1" I.P. WITH NAIL, DN. 1.5'

SCALE: 1"=20'  
 DATE: JANUARY 9, 2018  
 DRAWN BY: JDF  
 F.B.:  
 SEC: 15 T.3S.,R.6W

## OFFICIAL TIE PLAT CITY OF RIVERSIDE

THESE TIES ARE FOR THE PURPOSE OF PERPETUATING THE FOUND MONUMENTATION. NO CLAIM IS MADE AS THE RELATIONSHIP OF THE POINTS OR LINES SHOWN HEREON TO TRUE BOUNDARY LOCATIONS

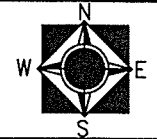

SHEET 1 OF 1