


1480171F

Street: SUTHERLAND DRIVE B.C. X-Street: EAST OF CUL-DE-SAC  
OFFICIAL USE ONLY

SWING TIES

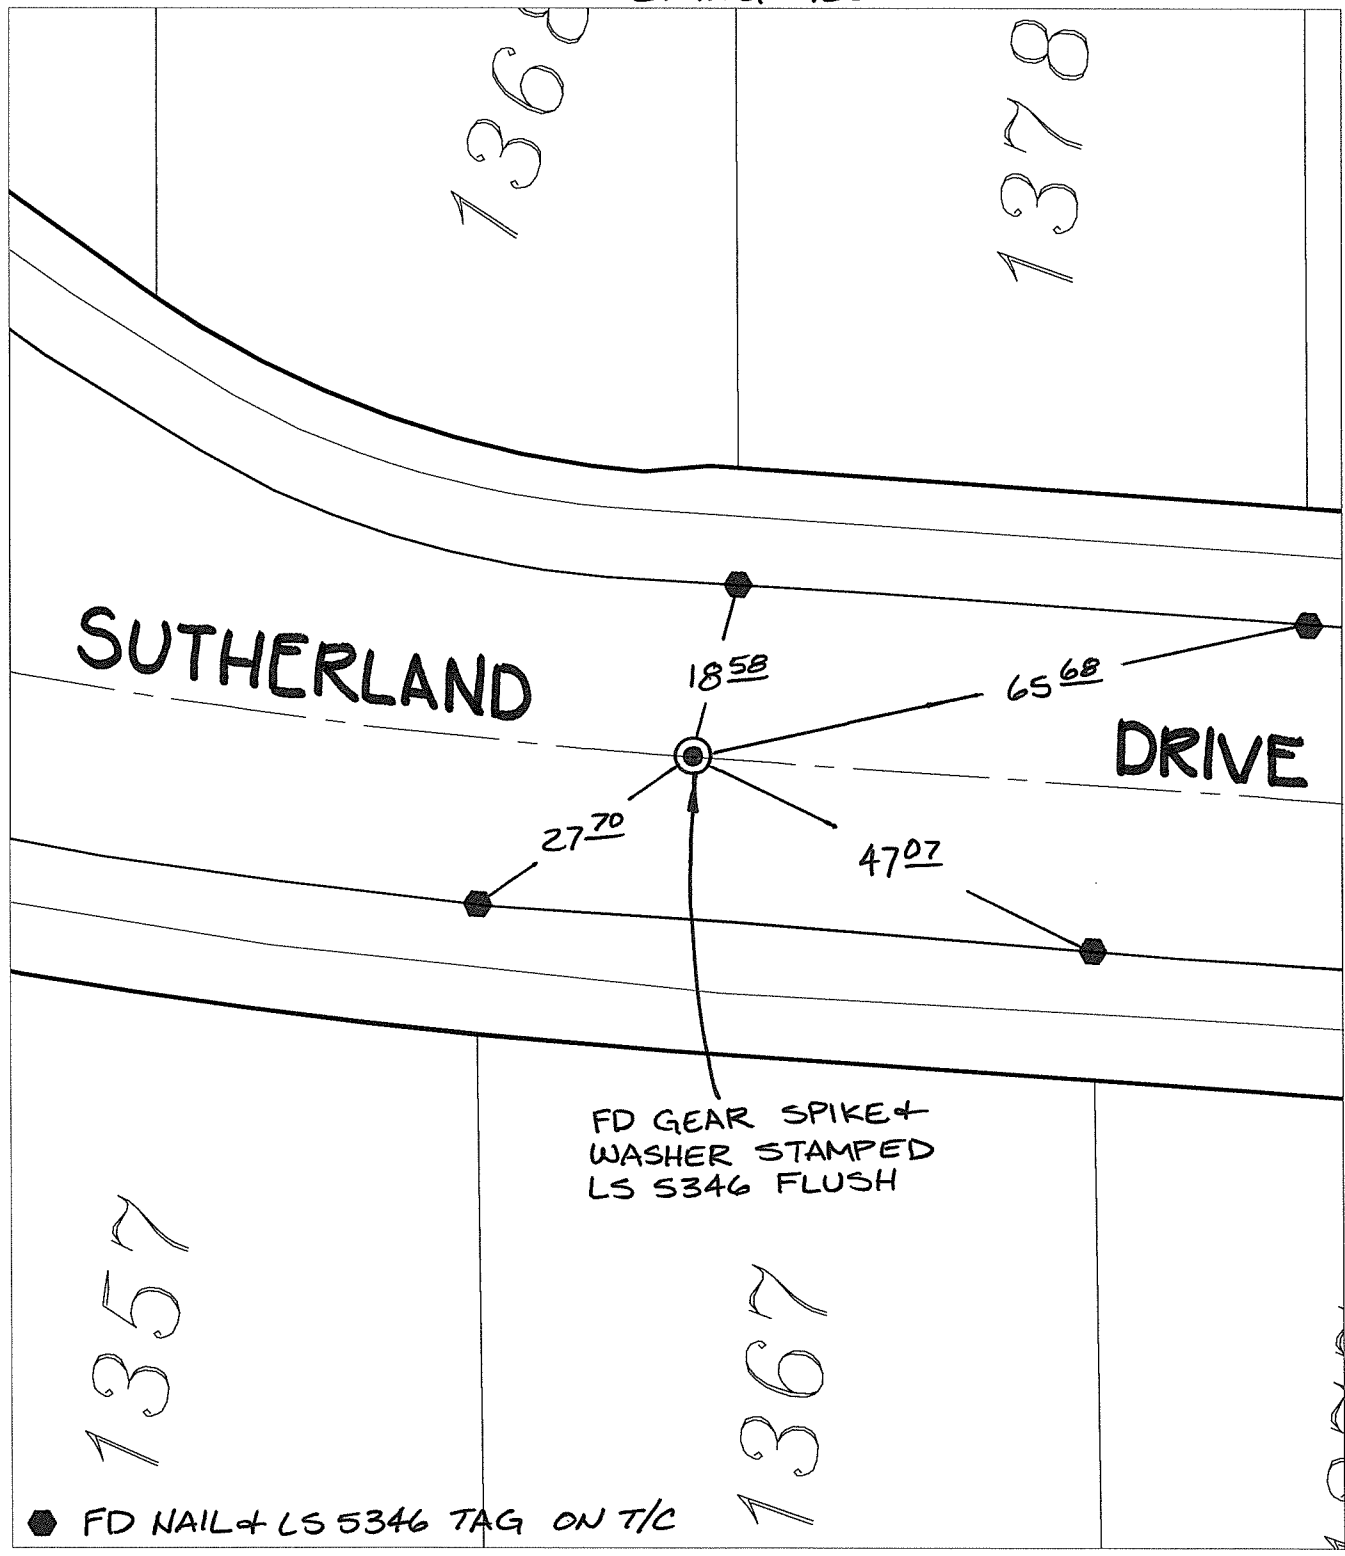

● FD NAIL + LS 5346 TAG ON T/C

- ✕ FD. Ramset Nail on T/C
- FD. LD. & TK. on T/C
- FD. "C" Nail on T/C
- Set LD. & TK. on T/C

P.K. and City Engineer tag to be set @ surface after street construction is complete. (If possible)

Scale: 1" = 20'

Date: 06/06/16

Drawn by: pw

F.B.:

TR-Sec: T3SR4W-4

**OFFICIAL TIE PLAT**  
CITY OF RIVERSIDE

*These ties are for the purpose of perpetuating the found monumentation. No claim is made as to the relationship of the points or lines shown hereon to true boundary locations.*

Sheet 1 of 1  
Cadme MB: 58-5