


14818.TIF

Street:

CUTWOOD LANE

X-Street:
OFFICIAL USE ONLY

DARKWOOD DRIVE

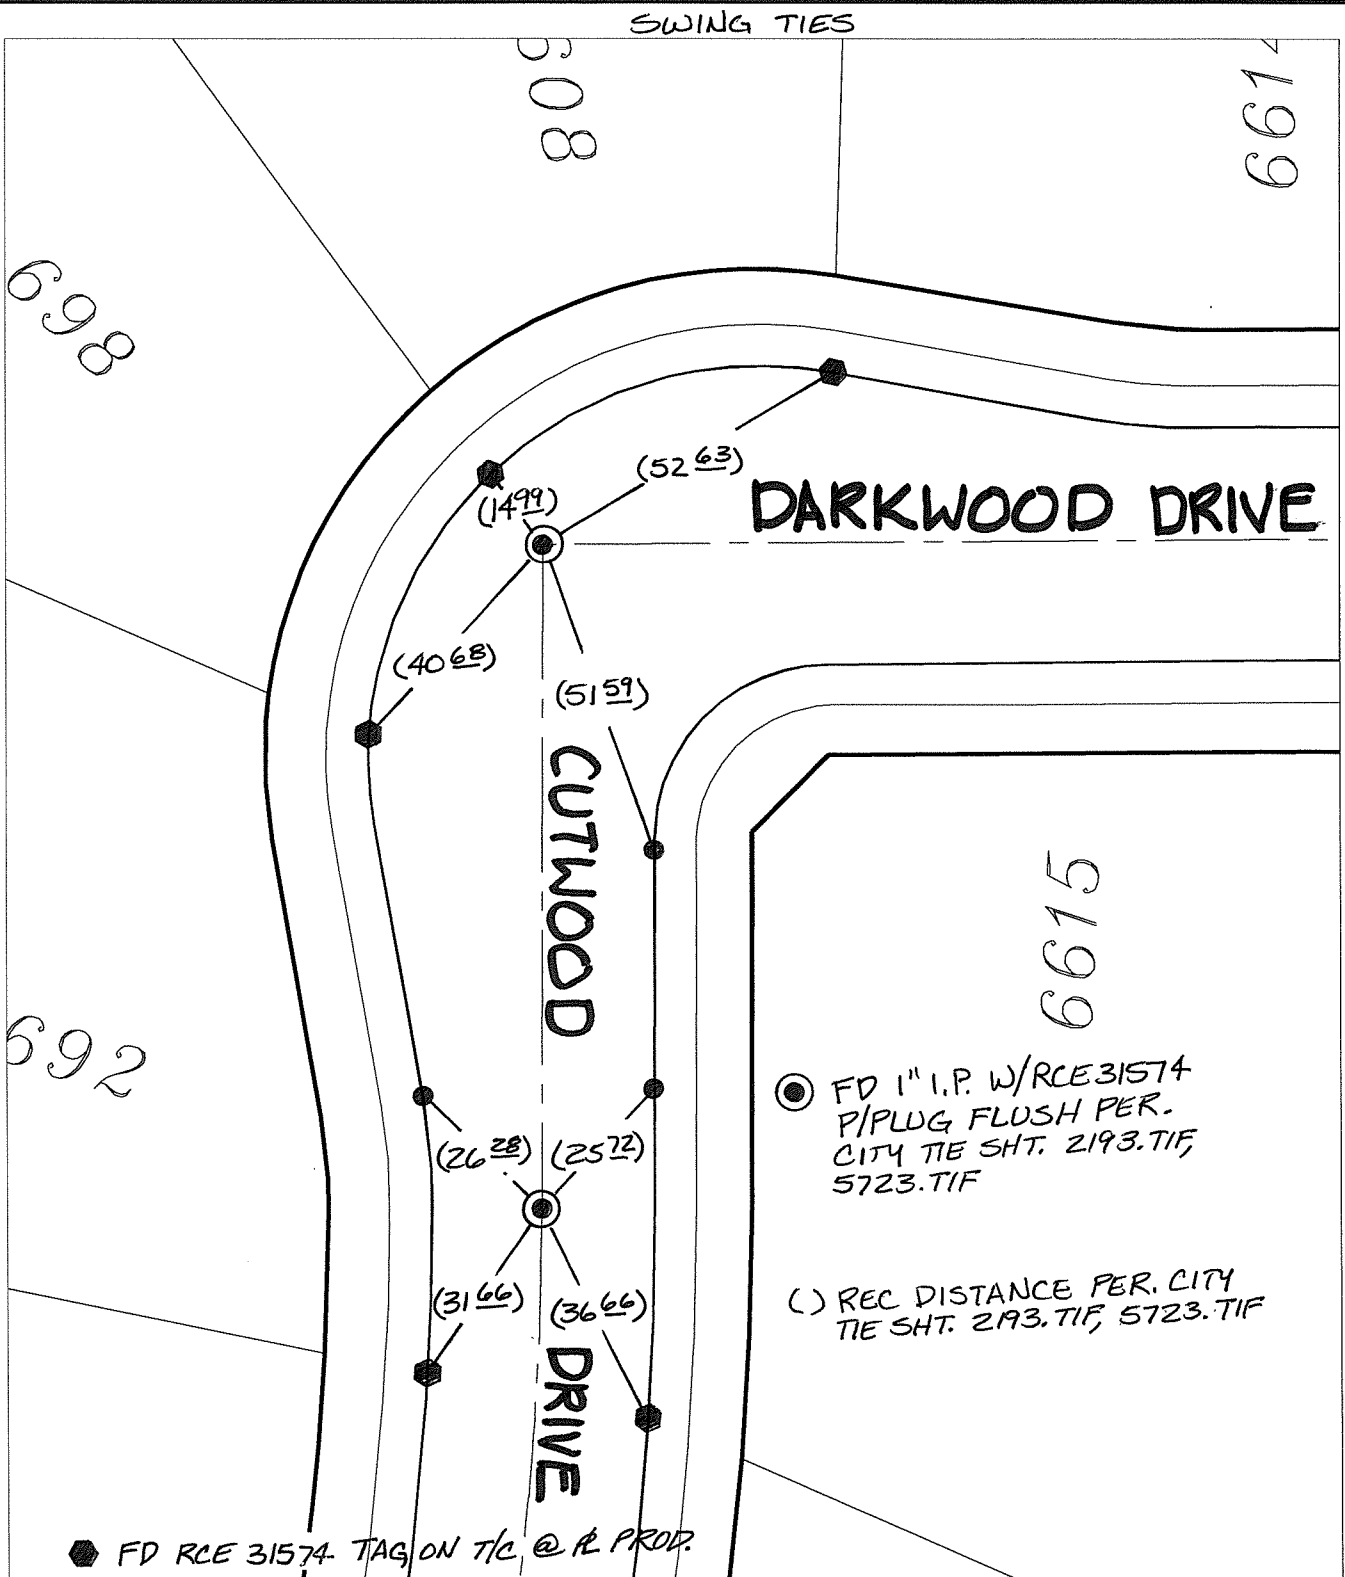

● FD 1" I.P. W/RCE31574
P/PLUG FLUSH PER.
CITY TIE SHT. 2193.TIF,
5723.TIF

() REC DISTANCE PER. CITY
TIE SHT. 2193.TIF, 5723.TIF

● FD RCE 31574 TAG ON T/C @ R PROD.

- ✕ FD. Ramset Nail on T/C
 - FD. LD. & TK. on T/C
 - FD. "C" Nail on T/C
 - Set LD. & TK. on T/C
- P.K. and City Engineer tag to be set @
surface after street construction is
complete. (If possible)

Scale: 1" = 30'

Date: 11/21/16


Drawn by: pw

F.B.:

TR-Sec: T3SR4W-8

OFFICIAL TIE PLAT
CITY OF RIVERSIDE

*These ties are for the purpose of perpetuating the found
monumentation. No claim is made as to the relationship of
the points or lines shown hereon to true boundary locations.*



Sheet 1 of 1
Cadme MB: 72-3