


SWING TIES

REF: (XX.XX) INDICATES RECORD DISTANCE PER 7846.TIF
 [XX.XX] INDICATES RECORD DISTANCE PER 7845.TIF FB 10058/431

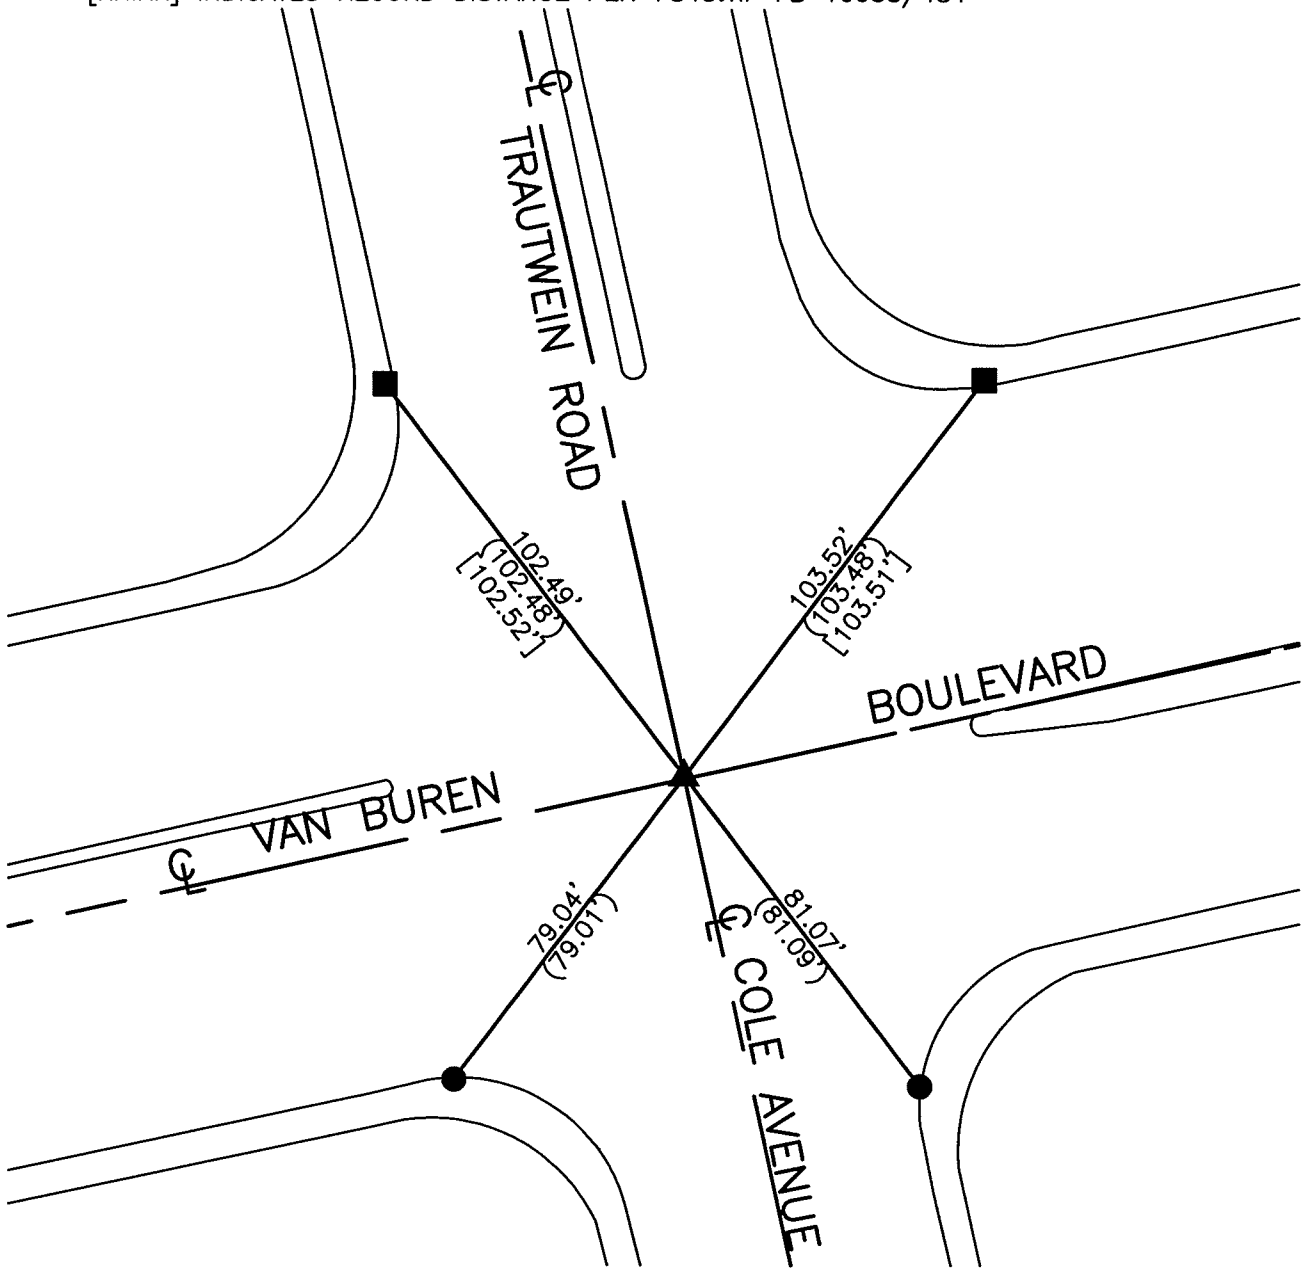

- - FOUND LEAD & TACK IN T.C.
- - FOUND RAMSET NAIL IN T.C.
- ▲ - FOUND 1" I.P. W/ NAIL 'LS 3018', SET MAG NAIL AND WASHER STAMPED "RIVERSIDE CITY SURVEYOR" AFTER CONSTRUCTION

14836.TIF
 STREET: COLE AVENUE

X-STREET: VAN BUREN BOULEVARD
 OFFICIAL USE ONLY

SCALE: 1"=40'

DATE: 8/19/14

DRAWN BY: JDF

F.B.:

SEC: T.3S., R.4W SEC. 20

OFFICIAL TIE PLAT CITY OF RIVERSIDE

THESE TIES ARE FOR THE PURPOSE OF PERPETUATING THE FOUND MONUMENTATION. NO CLAIM IS MADE AS THE RELATIONSHIP OF THE POINTS OR LINES SHOWN HEREON TO TRUE BOUNDARY LOCATIONS



SHEET 1 OF 1