


SURVEY OF ETIES (TR 22275-1) SHEET 6 OF 8 SHEETS
 FOR VAN DAELE W.O. No. 11495 Date 6-25-92
 SURVEY PARTY CANNARIZZI MARTINEZ REF. _____ AM. _____

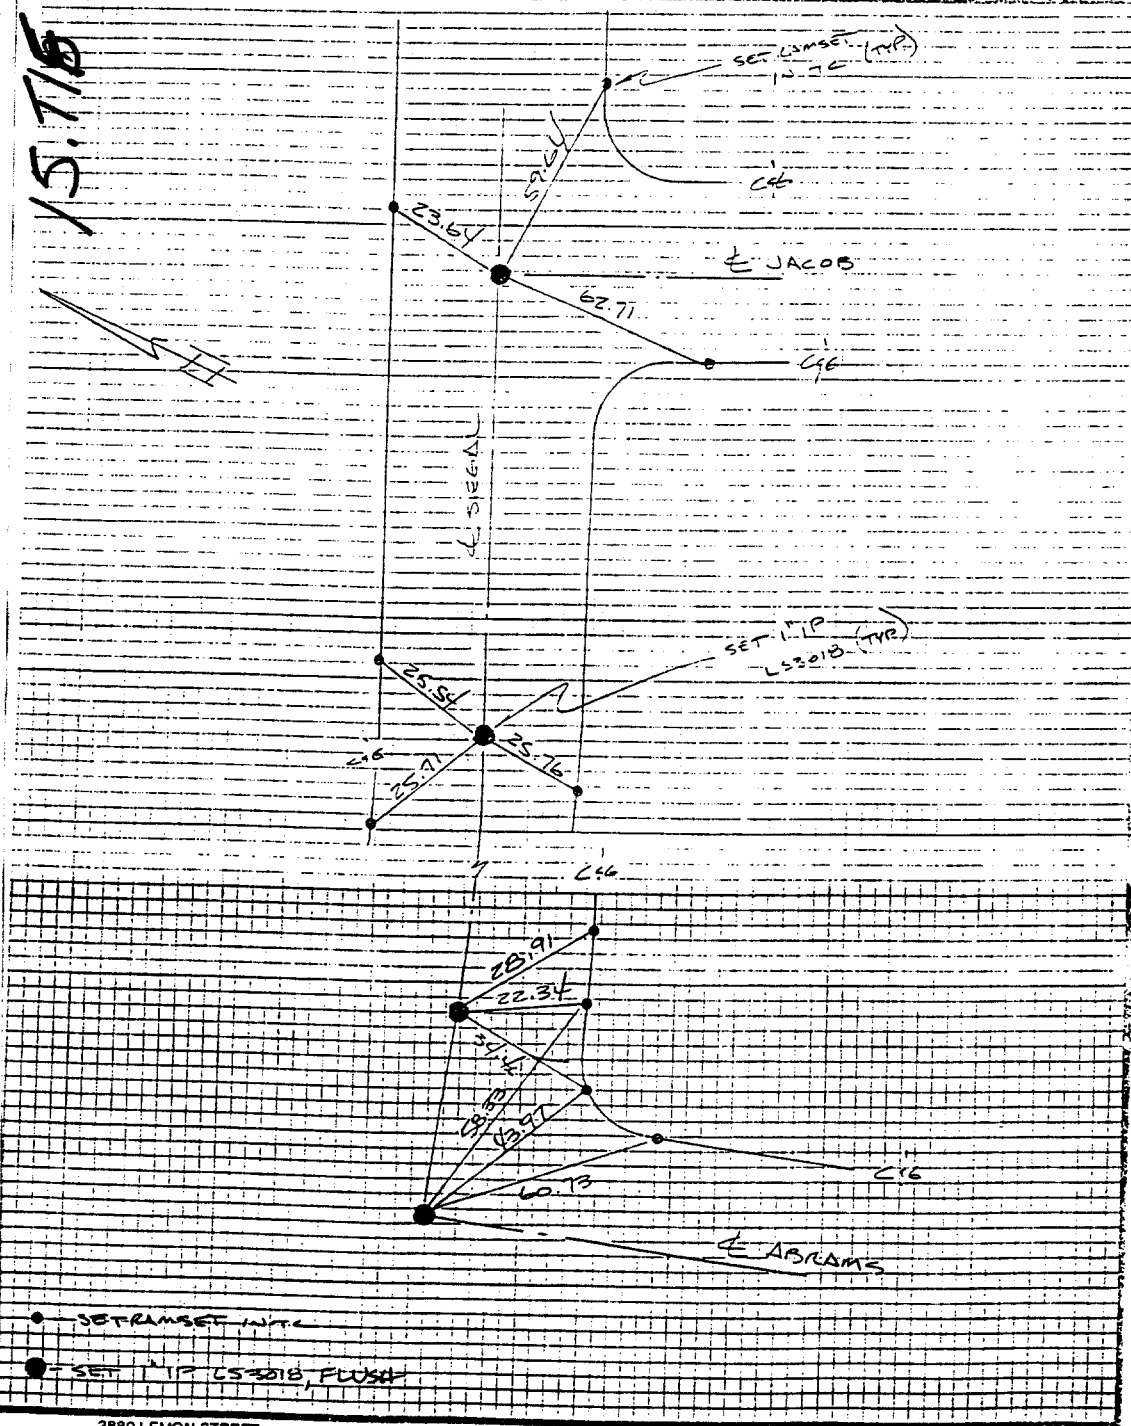

15.715

STREET AGRAMS X-STREET SIEGAL OFFICE USE ONLY

3880 LEMON STREET POST OFFICE BOX 493 RIVERSIDE CALIFORNIA 92504

- ✗ FD. Ramset Nail on T/C ● FD. LD. & TK. on T/C
- FD. "C" Nail on T/C ○ SET LD. & TK. On T/C

SCALE:
 DATE:
 DR. BY:
 W.O. :
 F.B. :

OFFICIAL TIE PLAT
 CITY OF RIVERSIDE

These ties are for the purpose of perpetuating the found monumentation. No claim is made as to the relationship of the points or lines shown hereon to true boundary locations.

SHEET _____
 OF _____ SHEETS
 FILE NO.: