


11.1.151

Street: AMERICAN DR.

X-Street: BOISE ST.

OFFICIAL USE ONLY

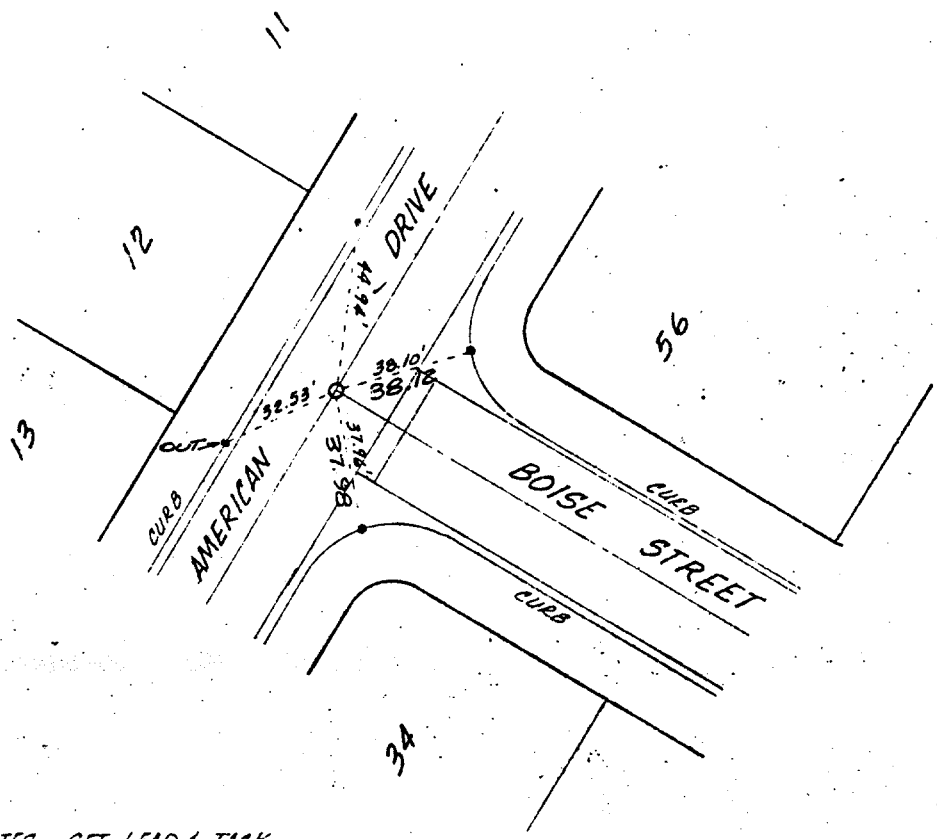

• INDICATES SET LEAD & TACK IN CURB ON LOT LINE UNLESS OTHERWISE NOTED. TAGGED L.S. 3712

TIE SHOWN @ Boise St.

CENTERLINE TIES

TRACT 5473

BROWN & MULLINS  
PLANNING · ENGINEERING · SURVEYING  
1771 No. D St., San Bernardino, California 92409

SCALE 1" = 40'  
DATE June 12, 1978  
JOB NO. 76-4-5  
DWS. NO.

- ✕ FD. Ramset Nail on T/C
- FD. "C" Nail on T/C

- FD. LD. & TK. on T/C
- Set LD. & TK. on T/C

Scale:  
Date:  
Drawn by:  
W.O.:  
F.B.:

OFFICIAL TIE PLAT  
CITY OF RIVERSIDE

These ties are for the purpose of perpetuating the found monumentation. No claim is made as to the relationship of the points or lines shown hereon to true boundary locations.

Sheet 1 of 1  
File No.: