


1615. TIR

F.B. 7065/155

J. F. DAVIDSON ASSOCIATES
 CIVIL ENGINEERS • SURVEYORS • PLANNERS

SURVEY OF E Man Ties TR 15555-2

FOR KEHSOER W.O.No. 7065 DATE 6-18-87 A.M.
 SURVEY PARTY SERULVEDA, KMC, GARRISON REF.

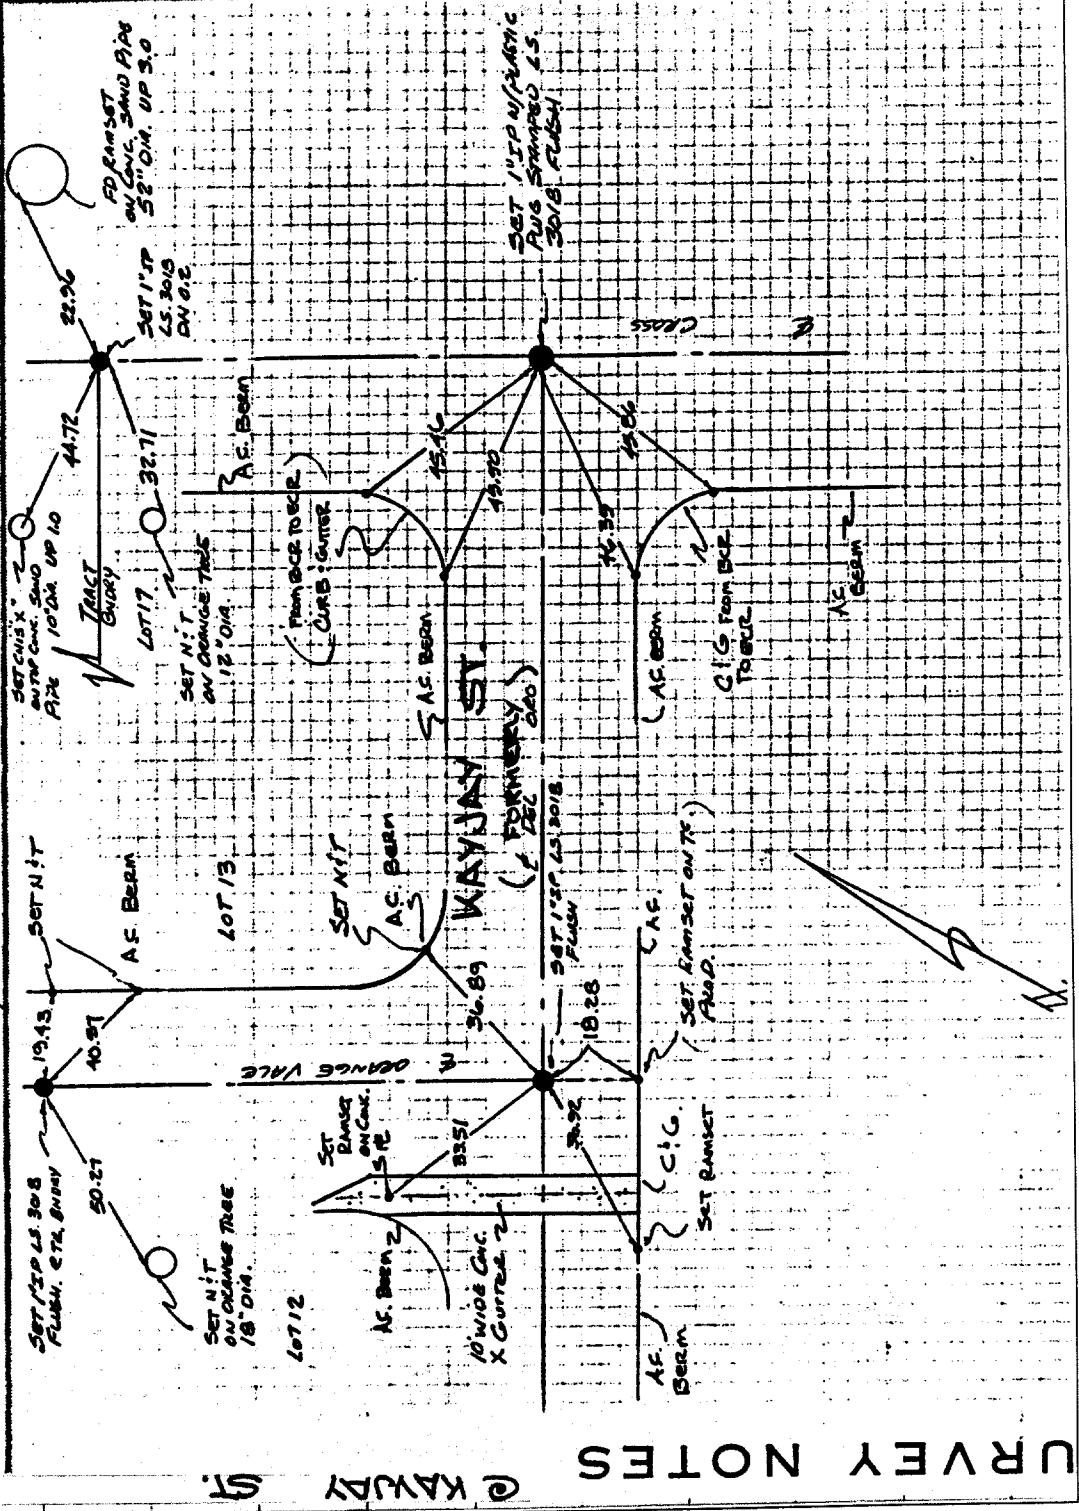

SURVEY NOTES @ KAYJAY ST.

- ✕ FD. Ramset Nail on T/C
- FD. LD. & TK. on T/C
- FD. "C" Nail on T/C
- Set LD. & TK. on T/C

Scale: _____
 Date: _____
 Drawn by: _____
 W.O.: _____
 F.B.: _____

OFFICIAL TIE PLAT
 CITY OF RIVERSIDE

These ties are for the purpose of perpetuating the found monumentation. No claim is made as to the relationship of the points or lines shown hereon to true boundary locations.

Sheet 1 of 1
 File No.: _____

Street: CROSS ST. X-Street: KAYJAY ST.
 OFFICIAL USE ONLY