


111.381

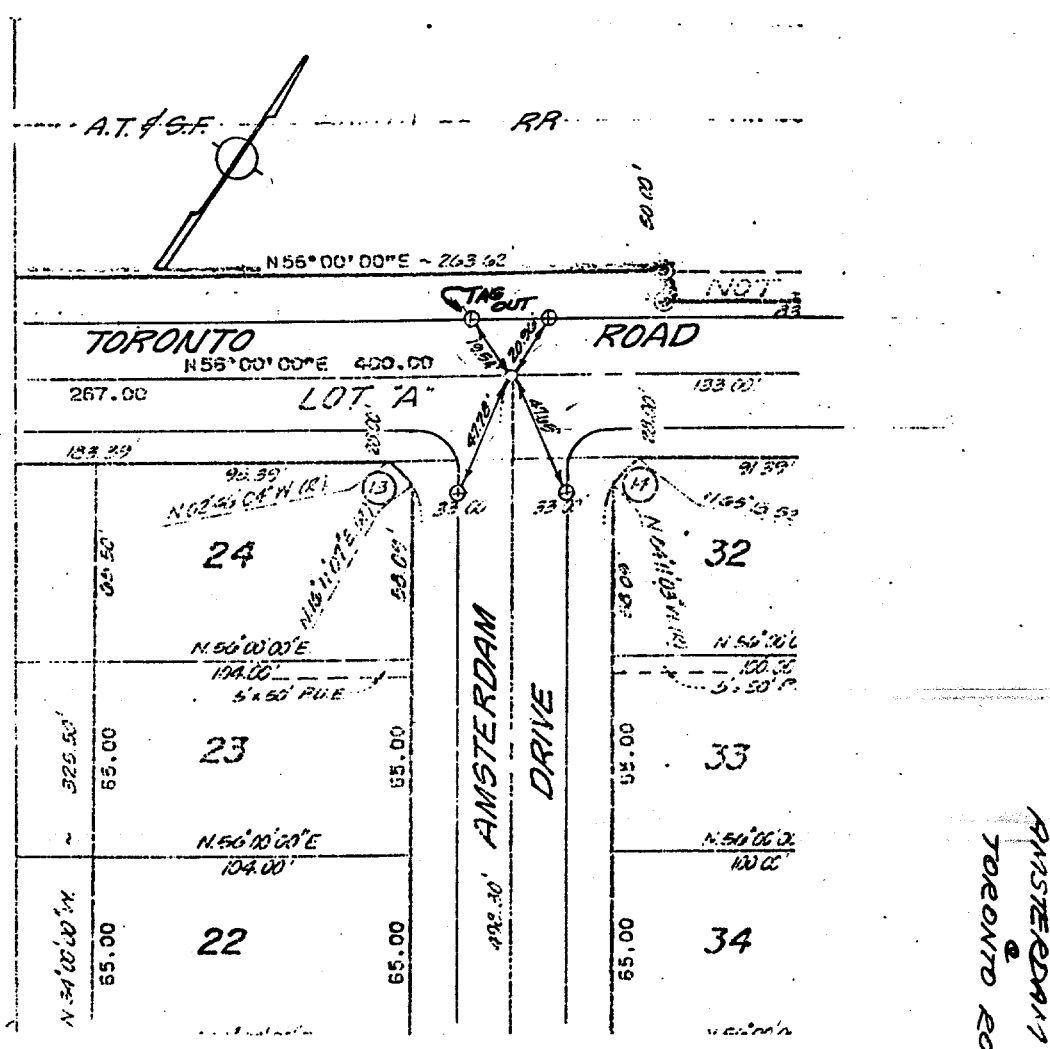

- ⊙ Indicates Riverside County Standard No. 903 Type "B" Monument (1/2" Brass Cap Stamped R.C.E.862).
- ⊙ Indicates Riverside County Standard No. 902 Type "A" Monument (1/4" Iron Pipe Tagged R.C.E.862).
- ⊙ indicates Set Nail & Tagged R.C.E.862 in Curb.
- ⊙ Indicates Set Nail in Curb.

DAVIDSON ASSOCIATES 3426 TENTH STREET RIVERSIDE, CALIFORNIA	MONUMENT TIES FOR TRACT <u>7675</u>	SHEET NO. <u>4</u> OF <u>5</u> DATE <u>SEPT 1977</u> SCALE: 1" = 50'
---	---	--

- ✕ FD. Ramset Nail on T/C
- FD. LD. & TK. on T/C
- FD. "C" Nail on T/C
- Set LD. & TK. on T/C

Scale:
 Date:
 Drawn by:
 W.O.:
 F.B.:

OFFICIAL TIE PLAT

CITY OF RIVERSIDE

These ties are for the purpose of perpetuating the found monumentation. No claim is made as to the relationship of the points or lines shown hereon to true boundary locations.

Sheet 1 of 1
 File No.:

Street: **AMSTERDAM DR.**
 X-Street: **TORONTO RD.**
 OFFICIAL USE ONLY