


2071-TIF

MONUMENT TIES, COLUMBIA & MARYMOUNT TR. 24352
JDE CORPORATION (JB/JE) 12-19-90

Street: COLUMBIA AVE

X-Street: MARYMOUNT ST
OFFICIAL USE ONLY

26

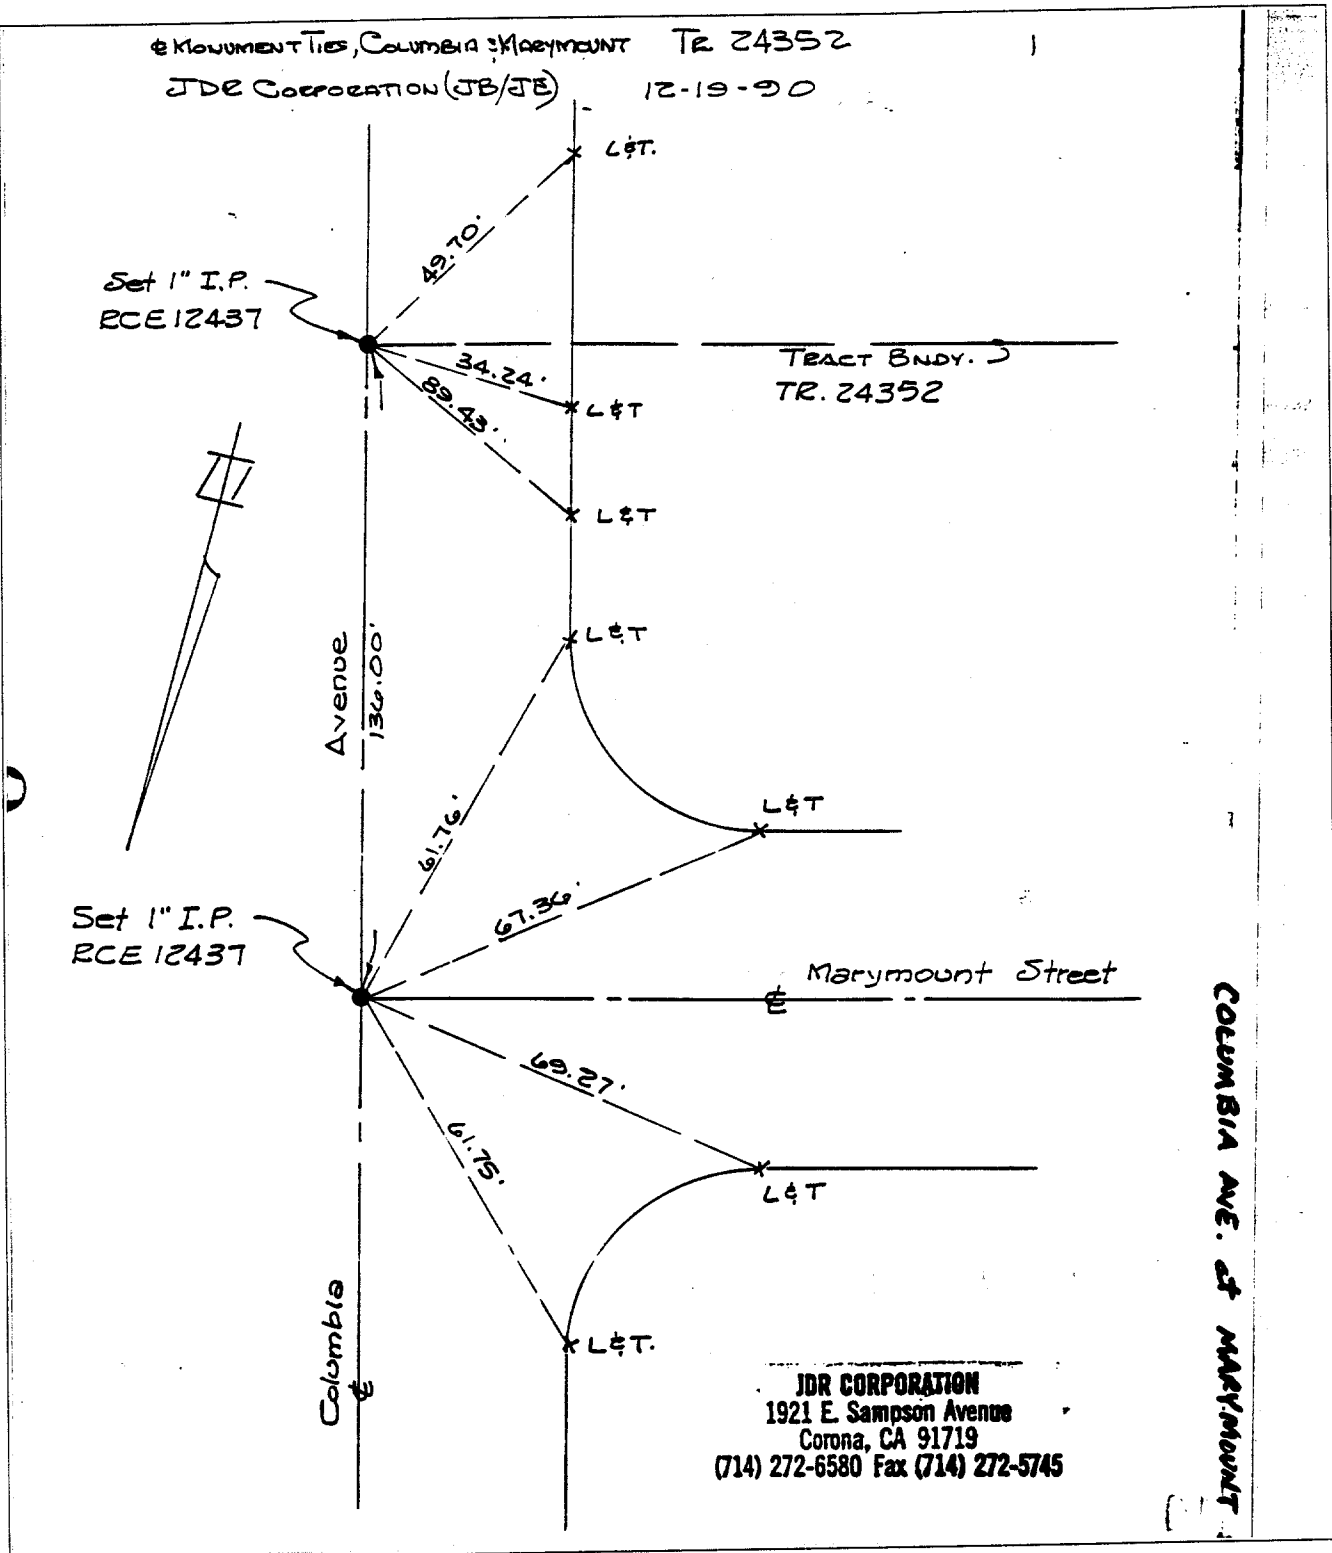

- ✕ FD. Ramset Nail on T/C
- FD. LD. & TK. on T/C
- FD. "C" Nail on T/C
- Set LD. & TK. on T/C

Scale:
Date:
Drawn by:
W.O.:
F.B.:

OFFICIAL TIE PLAT

CITY OF RIVERSIDE

These ties are for the purpose of perpetuating the found monumentation. No claim is made as to the relationship of the points or lines shown hereon to true boundary locations.

Sheet 1 of 1
File No.: