


2111 . TIF

Street: HERSHEY WY.

OFFICIAL USE ONLY

X-Street: CREST AVE

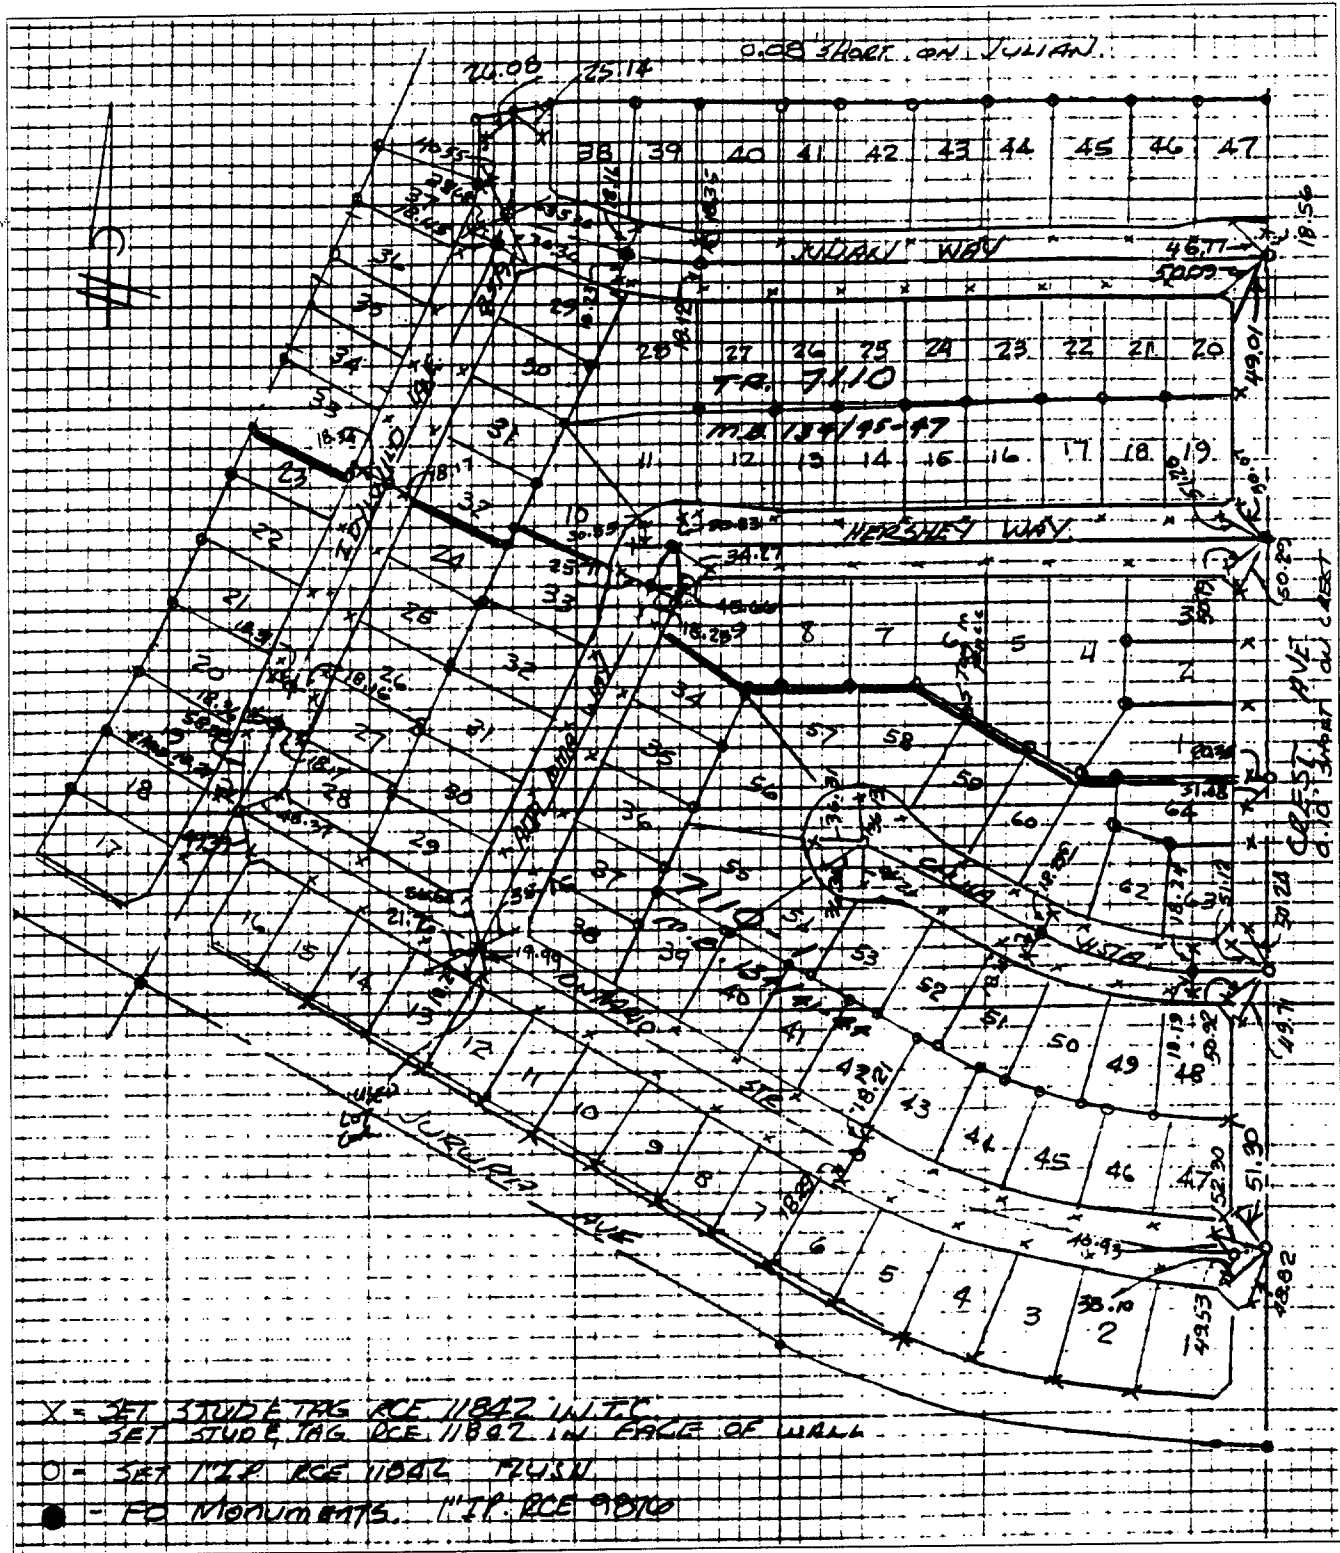

- X = SET STUDE TAG RCE 11802 IN T/C
SET STUDE TAG RCE 11802 IN FACE OF WALL
- = SET 1 1/2" RCE 11802 FLUSH
- = FD MONUMENTS. 1 1/2" RCE 11802

- ✕ FD. Ramset Nail on T/C
- FD. LD. & TK. on T/C
- FD. "C" Nail on T/C
- Set LD. & TK. on T/C

Scale:
Date:
Drawn by:
W.O.:
F.B.:

OFFICIAL TIE PLAT CITY OF RIVERSIDE

These ties are for the purpose of perpetuating the found monumentation. No claim is made as to the relationship of the points or lines shown hereon to true boundary locations.

Sheet 1 of 1
File No.: