

2183. TIF


Street: DANCY CIRCLE

OFFICIAL USE ONLY
X-Street: EC, KNUCKLE & CUL. DE SAC

DANCY CIRCLE
EC, Knuckle, & Cul.

Sheet 11 of 13

- * SET RAMSET NAIL IN CURB
- SET 1" IRON PIPE, TAGGED LS 5306

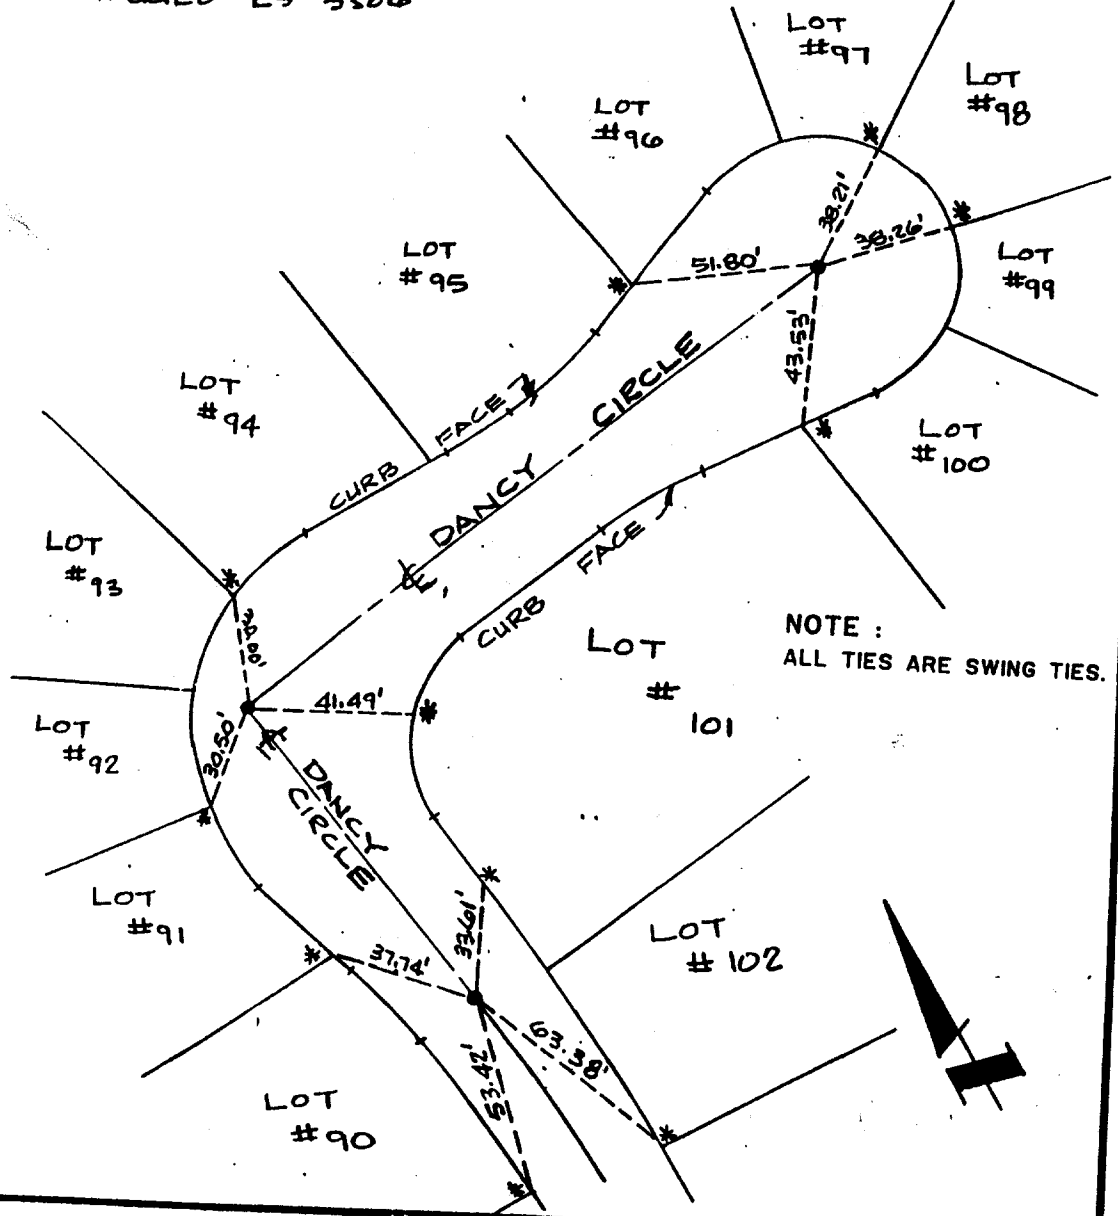

NOTE :
ALL TIES ARE SWING TIES.

TRACT NO. 19958-1
CENTERLINE TIES

Scale: N.T.S. Date: OCT. 1988

SOUTHLAND ENGINEERING
2501 RUBIDOUX BLVD. SUITE B
RIVERSIDE, CALIFORNIA, 92509
PH (714) 941-5000

- ✕ FD. Ramset Nail on T/C
- FD. LD. & TK. on T/C
- FD. "C" Nail on T/C
- Set LD. & TK. on T/C

OFFICIAL TIE PLAT

CITY OF RIVERSIDE

These ties are for the purpose of perpetuating the found monumentation. No claim is made as to the relationship of the points or lines shown hereon to true boundary locations.

Scale: _____
 Date: _____
 Drawn by: _____
 W.O.: _____
 F.B.: _____

Sheet 1 of 1
 File No.: _____