


2192. TIF

Street: DARKWOOD DR. X-Street: GARWOOD CT
 OFFICIAL USE ONLY

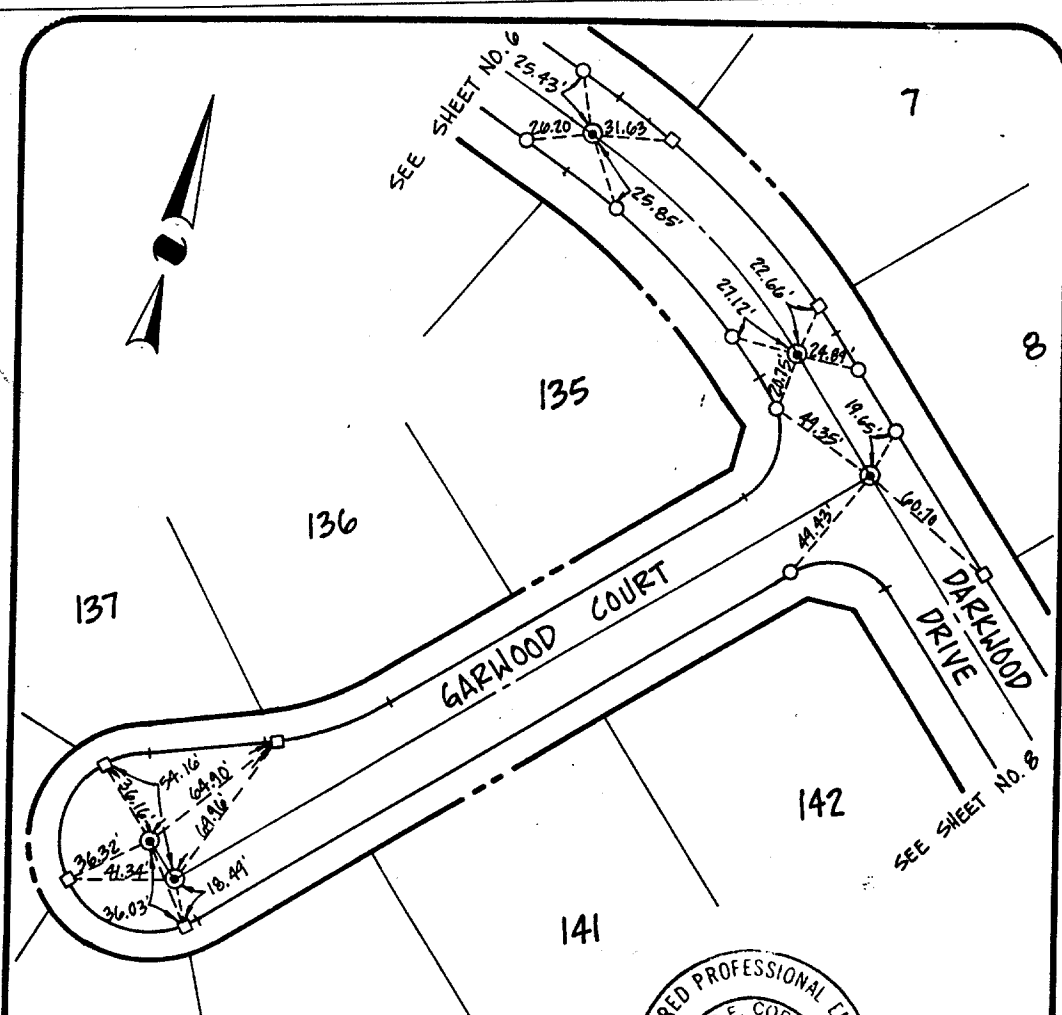

- ⊙ INDICATES 1" I.P. TAGGED R.C.E. 31574
- INDICATES LEAD & TACK IN TOP OF CURB
- INDICATES LEAD, TACK & TAG R.C.E. 31574 IN TOP OF CURB



CSL Engineering, Inc.
 11651 Sterling Avenue, Suite 'E'
 Riverside, CA 92503
 (909) 785-5122

David E. Coryell 4-1-93
 David E. Coryell R.C.E. 31574 DATE

DATE: FEBRUARY 1993 SCALE: 1" = 60'

CITY OF RIVERSIDE
 TRACT NO. 21631
 MAP BOOK 152 / PAGES 49 - 57
CENTERLINE TIES
 GARWOOD COURT
 X
 DARKWOOD DRIVE

PAGE 7 OF 14

DARKWOOD CT AT GARWOOD CT

- ✕ FD. Ramset Nail on T/C
- FD. LD. & TK. on T/C
- FD. "C" Nail on T/C
- Set LD. & TK. on T/C

Scale:
 Date:
 Drawn by:
 W.O.:
 F.B.:

OFFICIAL TIE PLAT
 CITY OF RIVERSIDE

These ties are for the purpose of perpetuating the found monumentation. No claim is made as to the relationship of the points or lines shown hereon to true boundary locations.

Sheet 1 of 1
 File No.: