


2288.T1F

Street: DENTON ST

X-Street: HIGH ST.

OFFICIAL USE ONLY

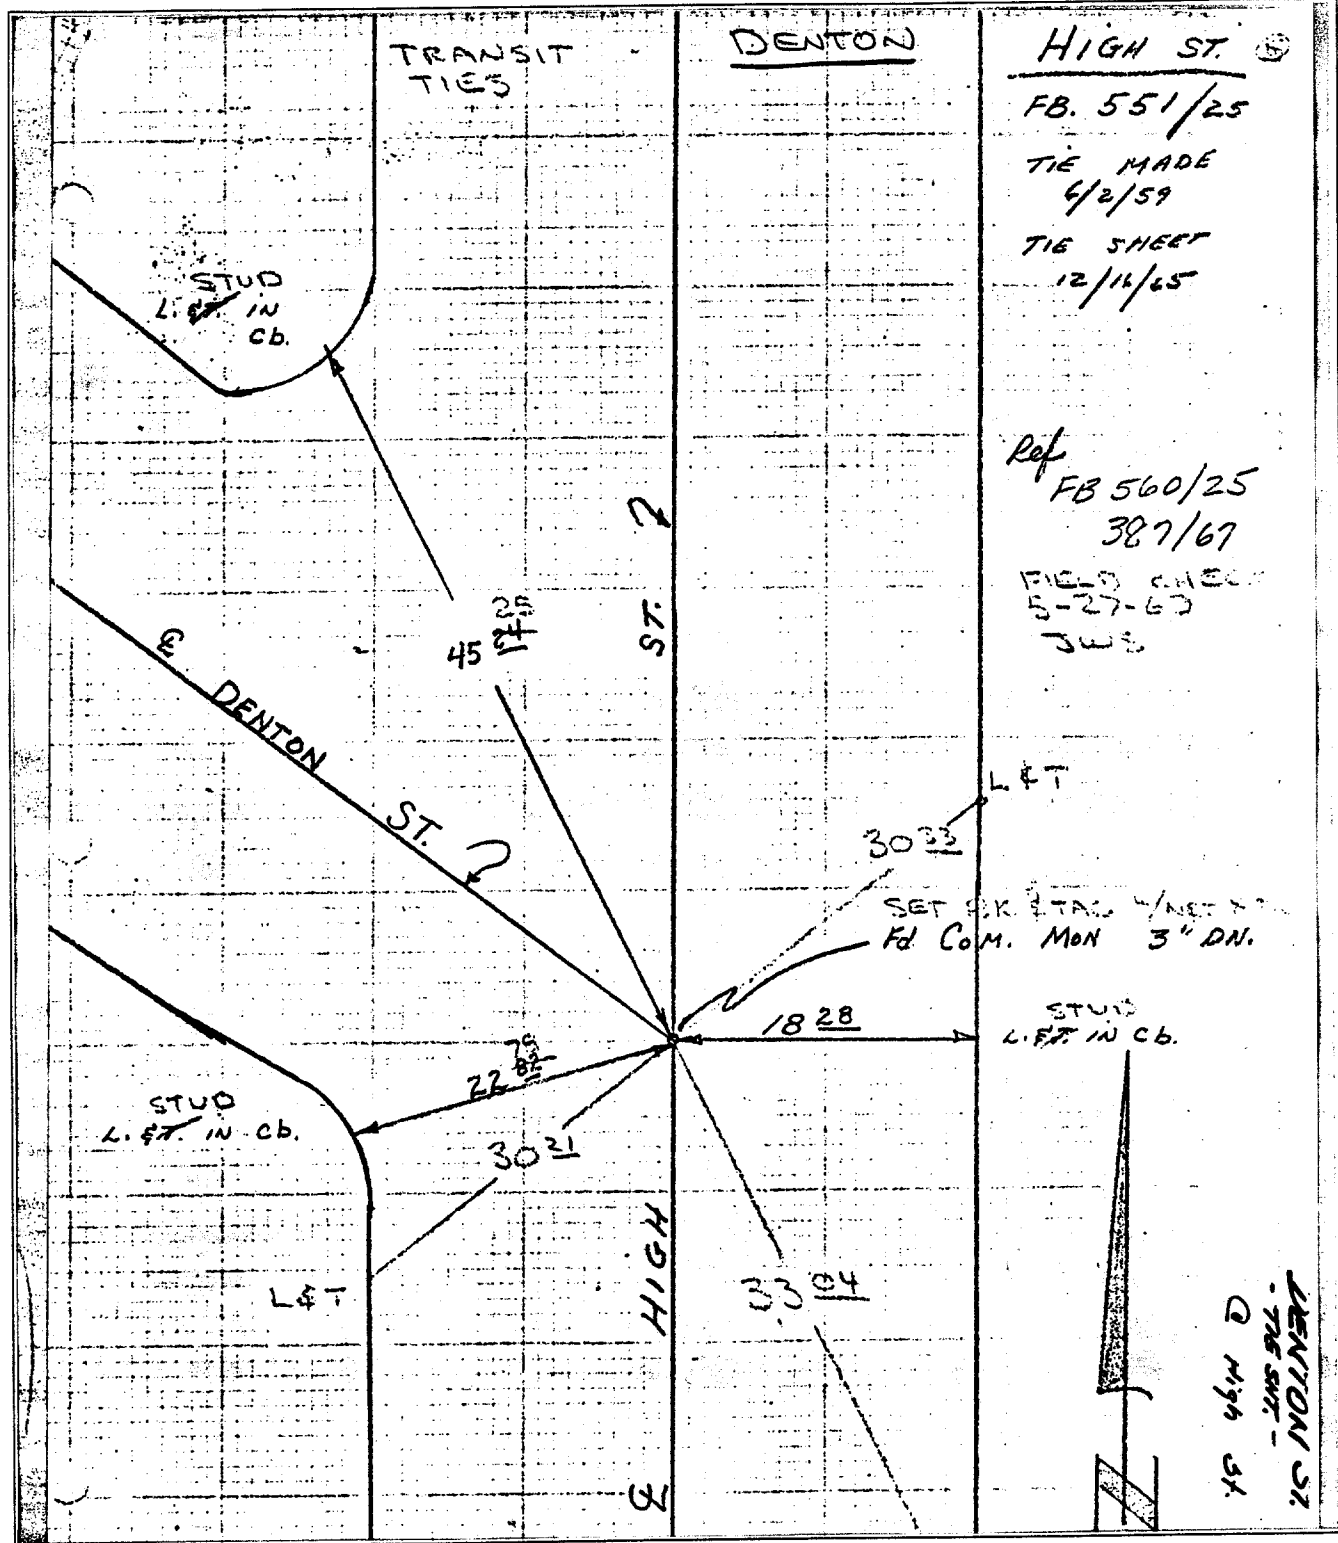

HIGH ST. (S)
 FB. 551/25
 TIE MADE
 4/2/59
 TIE SHEET
 12/11/65

Ref
 FB 560/25
 387/67
 FIELD CHECK
 5-27-63
 JWS

SET PK. STAG. W/NET Fd Com. Mon 3" DN.

DENTON ST
 - THE SURT -
 @ High St.

- ✕ FD. Ramset Nail on T/C
- FD. LD. & TK. on T/C
- FD. "C" Nail on T/C
- Set LD. & TK. on T/C

Scale:
 Date:
 Drawn by:
 W.O.:
 F.B.:

OFFICIAL TIE PLAT

CITY OF RIVERSIDE

These ties are for the purpose of perpetuating the found monumentation. No claim is made as to the relationship of the points or lines shown hereon to true boundary locations.

Sheet 1 of 1
 File No.: