


2430. TIF  
5

Street: ADAMS  
X-Street: ACAPULCO  
OFFICIAL USE ONLY

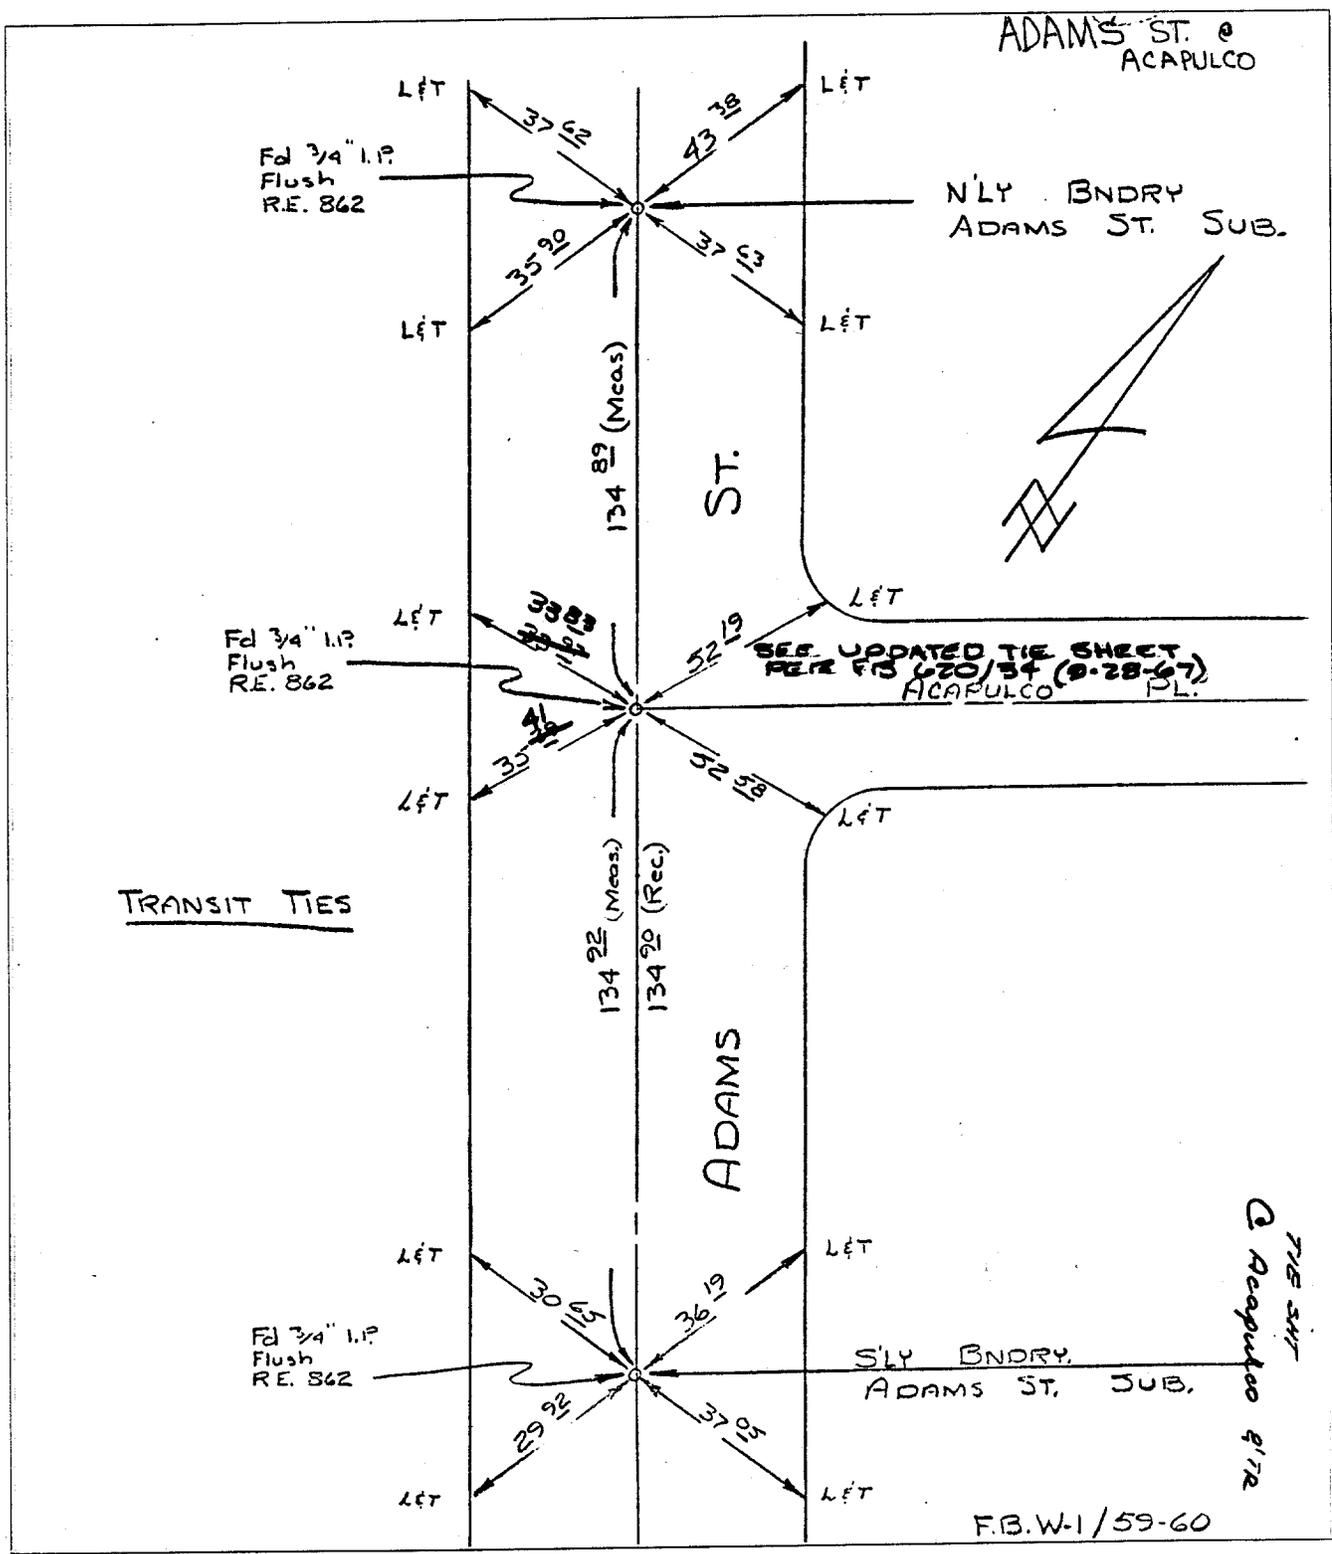

TRANSIT TIES

SEE UPDATED TIE SHEET  
PER FIS 420/54 (9-28-67)  
ACAPULCO PL.

TIE SHY  
@ Acapulco 47R

F.B.W-1/59-60

- ✕ FD. Ramset Nail on T/C
- FD. LD. & TK. on T/C
- FD. "C" Nail on T/C
- Set LD. & TK. on T/C

Scale:  
Date:  
Drawn by:  
W.O.:  
F.B.:

**OFFICIAL TIE PLAT**  
**CITY OF RIVERSIDE**

*These ties are for the purpose of perpetuating the found monumentation. No claim is made as to the relationship of the points or lines shown hereon to true boundary locations.*

Sheet 1 of 1  
File No.: