


TIES FOR TRACT NO. 22408-1, M.B. 227/17-29

STREET APPLECROSS OFFICE USE ONLY

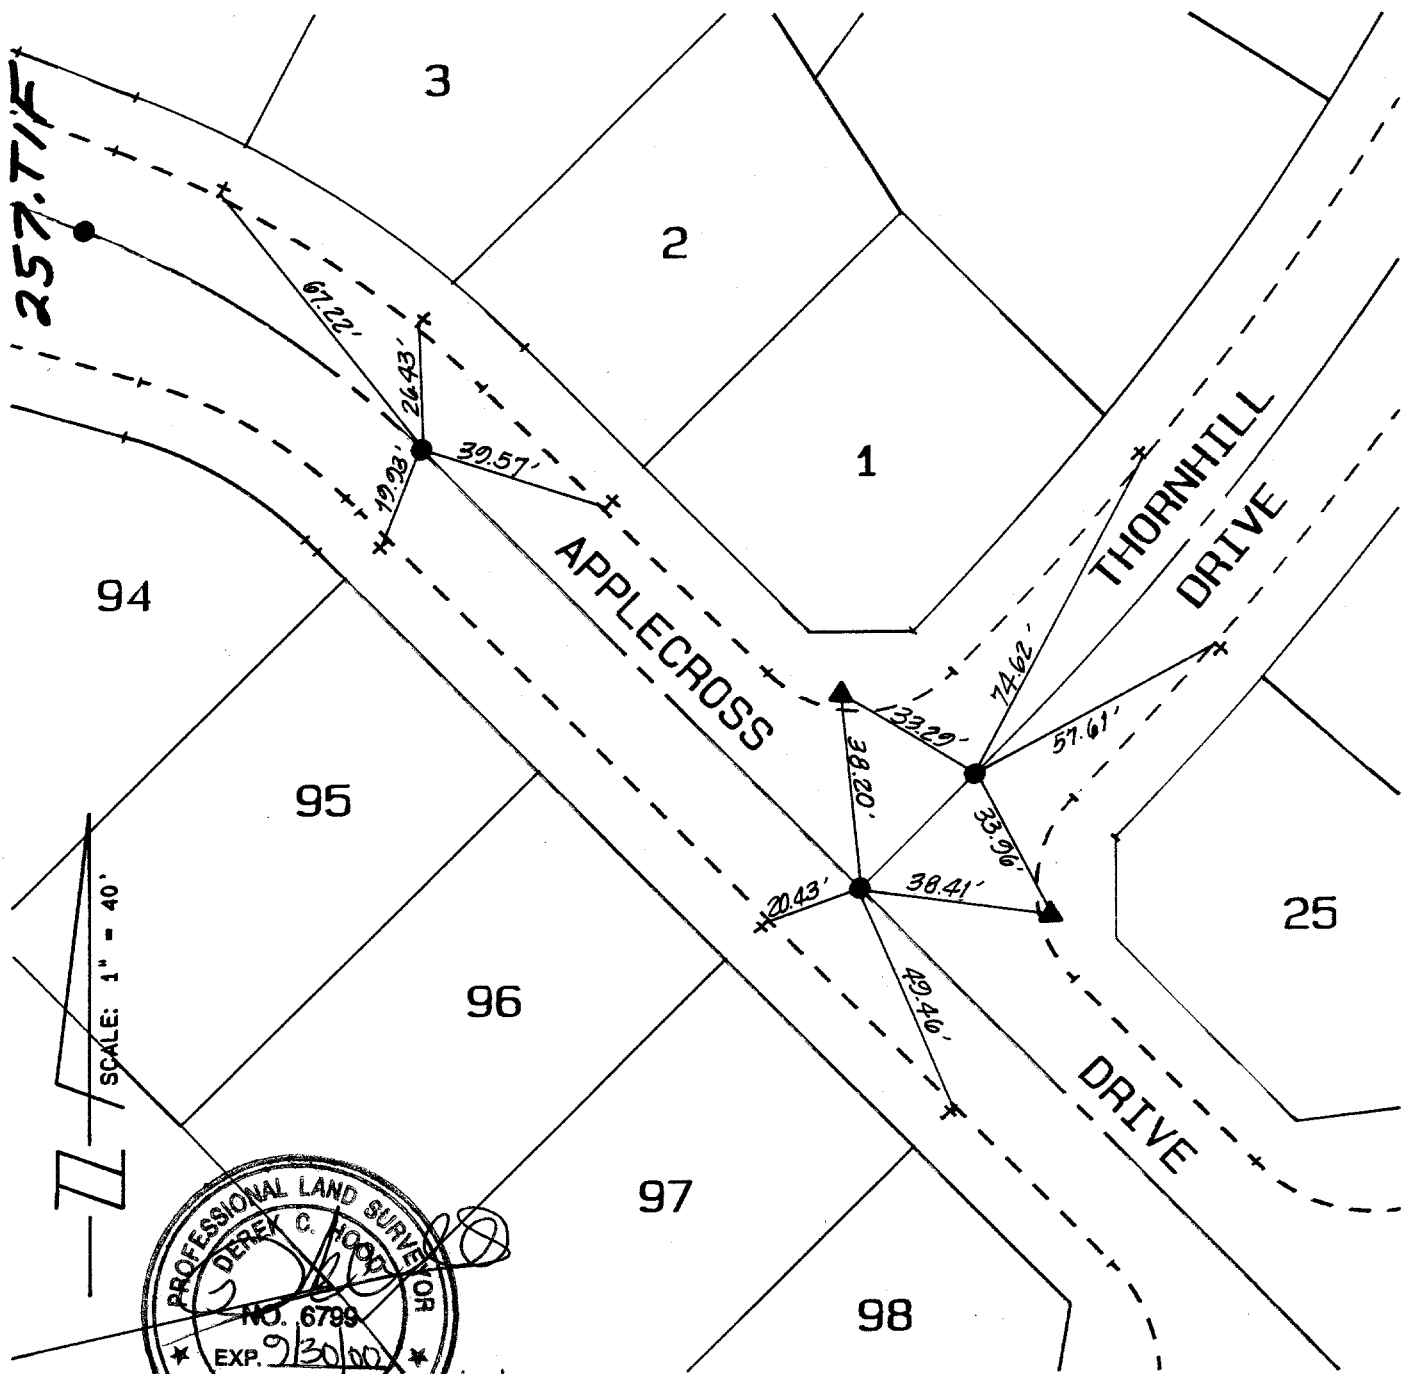

SCALE: 1" = 40'



9/9/97

LEGEND

- - 6" SPIKE AND WASHER STAMPED LS 6799, FLUSH.
- + - NAIL AND TAG, RCE 30534 ON TOP OF CURB
- ▲ - LEAD AND TACK ON TOP OF CURB

SCALE: 1" = 40'
DATE: 10-20-95
DR. BY: T.F.W.
W.O.: 30650
F.B.: 30650

OFFICIAL TIE PLAT
CITY OF RIVERSIDE

PREPARED BY:



KEITH INTERNATIONAL, INC.
INLAND EMPIRE DIVISION

22690 CACTUS AVE., #300
MORENO VALLEY, CA 92557
(909) 853-0234

SHEET
11
OF 28 SHEETS
FILE NO.: 30728